


LEGEND	
	10° SOURCE 4 750W
	14° SOURCE 4 750W
	19° SOURCE 4 750W
	26° SOURCE 4 750W
	36° SOURCE 4 750W
	50° SOURCE 4 750W
	70° SOURCE 4 750W
	SOURCE 4 PAR VNSP 750W
	SOURCE 4 PAR NSP 750W
	SOURCE 4 PAR MFL 750W
	SOURCE 4 PAR WFL 750W
	STRAND 3380 6" FRESNEL 1kW
	CHAUVET COLORADO 2 QUAD ZOOM TOUR
	ALTMAN SPECTRA-CYC
	AURORA 3 CYC 1kW/cct
	LYCIAN M2 2040 1.2kW
	WORKLIGHT
	APOLLO SMART COLOR PRO 7.25

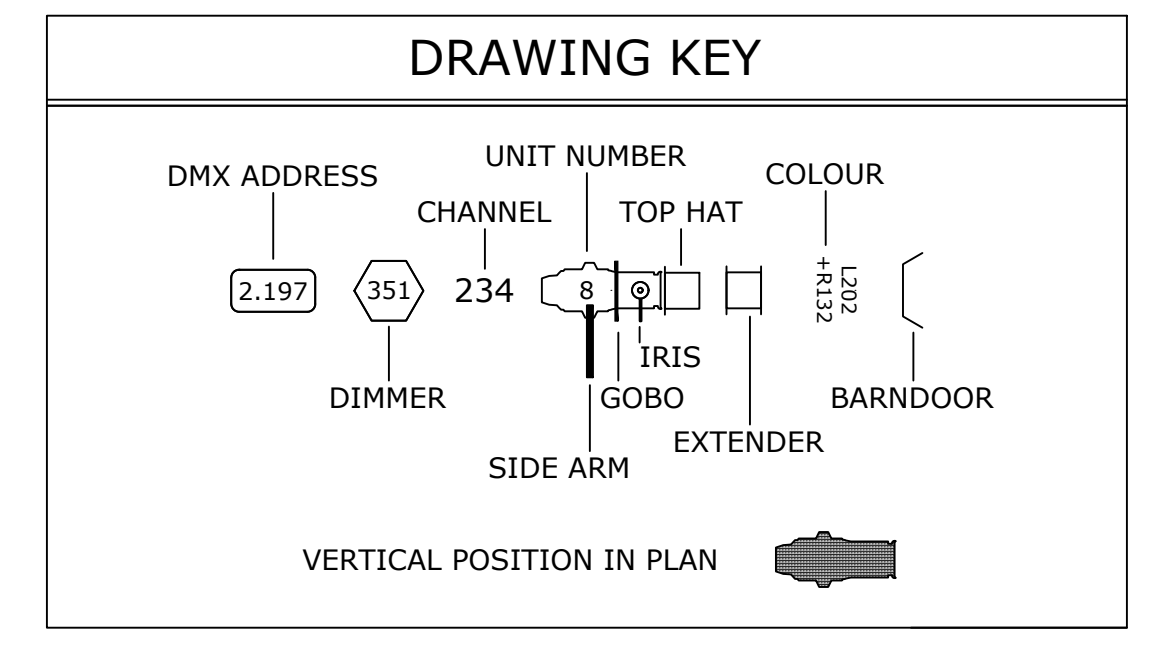

**THE BURLINGTON  
PERFORMING  
ARTS CENTRE**

440 Locust St.  
Burlington, ON  
L7S 1T7  
(905) 681-2551

---

**Studio Theatre -- House Electrics Plot**

Director of Operations: Steve Solski  
Email: [steve.solski@burlington.ca](mailto:steve.solski@burlington.ca) / x.6320

---

Drawn By: A. Boxall	Scale: 3/8" = 1'	Draft Date: Feb. 1/2021	Sheet 1 of 1
------------------------	---------------------	----------------------------	-----------------