

Burlington Performing Arts Centre

House Lighting Plot

September 2022

Drawn by: Ryan Marshall

LEGEND

Symbol Key






Colour → Address
Accessory → Universe
Circuit #
Channel

Fixtures

- ETC Source4 10deg
- ETC Source4 14deg
- ETC Source4 19deg
- ETC Source4 26deg
- ETC Source4 36deg
- ETC Source4 50deg
- ETC Source4 70deg
- ETC Source4 LED2LS 26deg
- ETC Source4 LED2LS 36deg
- ETC Source4 PAR NSP
- ETC Source4 PAR WFL
- Selecon Rama 6" Fresnel
- Chauvet COLORado 2 Quad Zoom Tour
- Altman Sky Cyc 1 Cell
- Varilite VL-1100 Tungsten Dimmer
- Spotting Lamp
- Work Light
- MDG Atmosphere
- Fan



Accessories

- GOBO
- Iris
- 4-Panel Barn Door
- Apollo SC 7.25

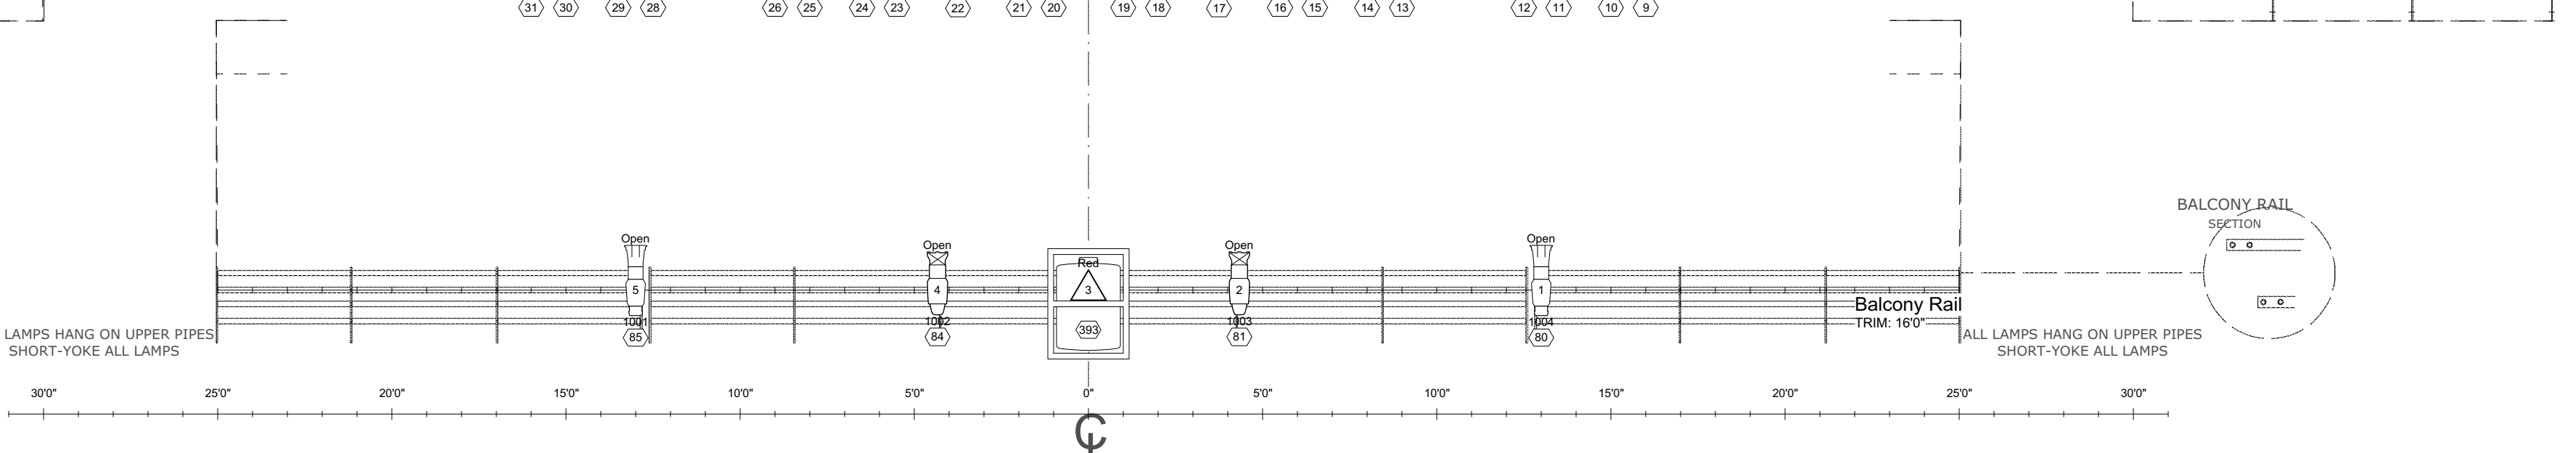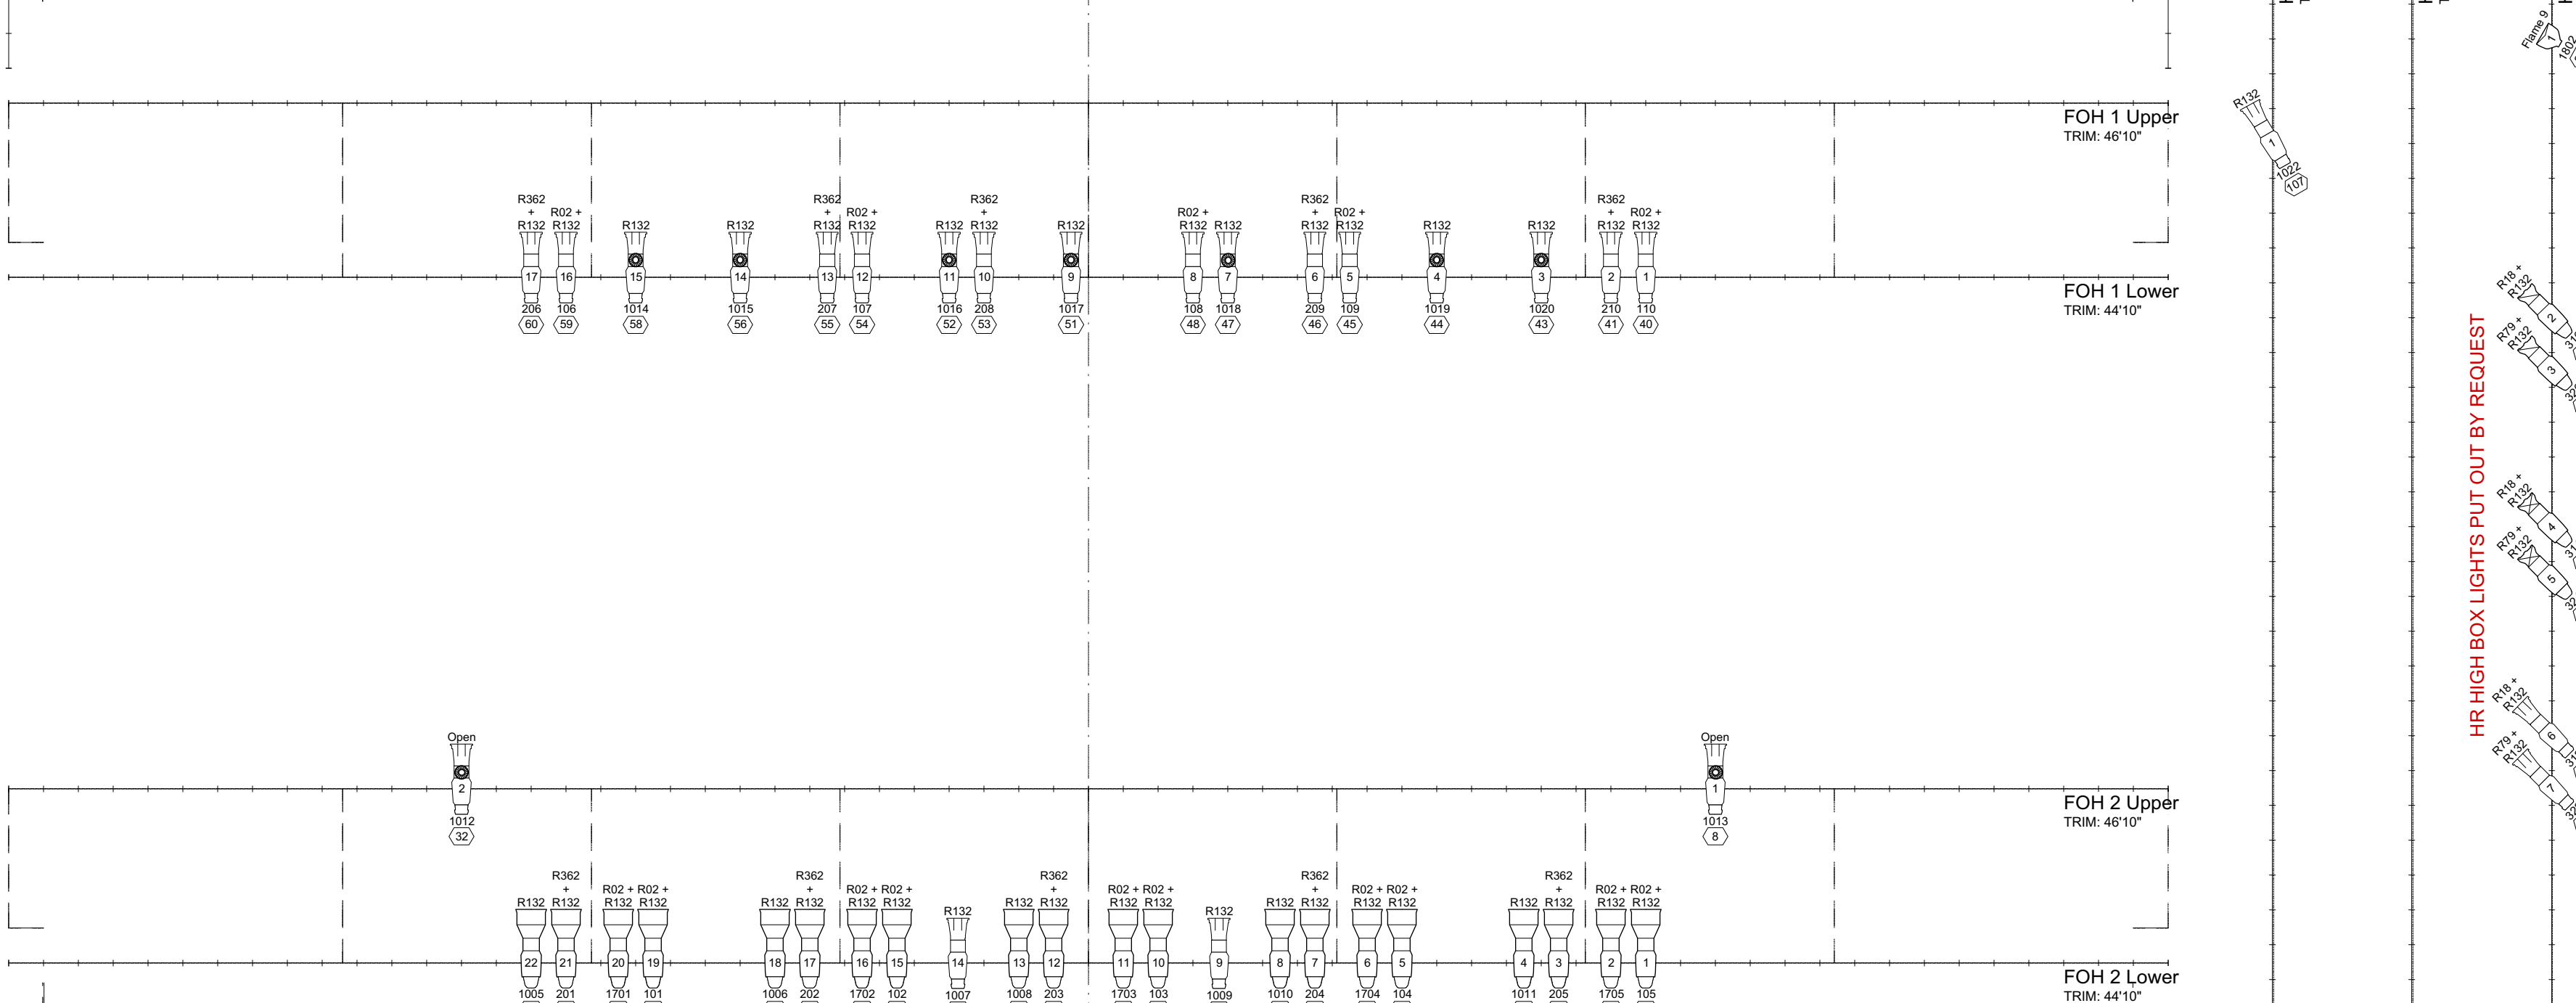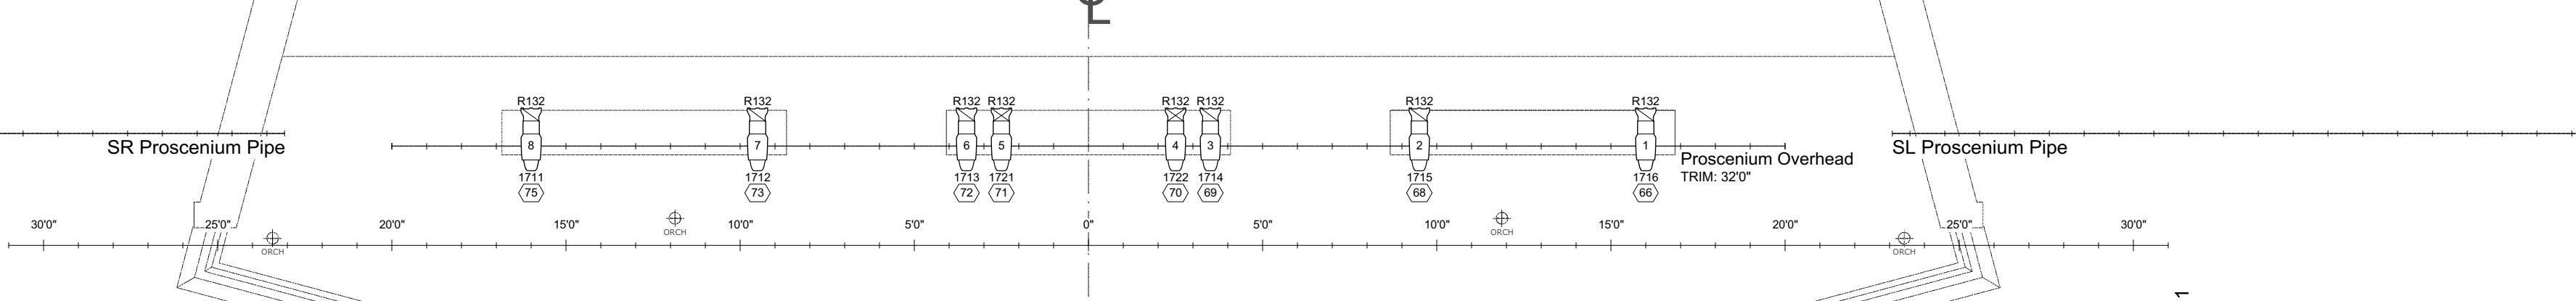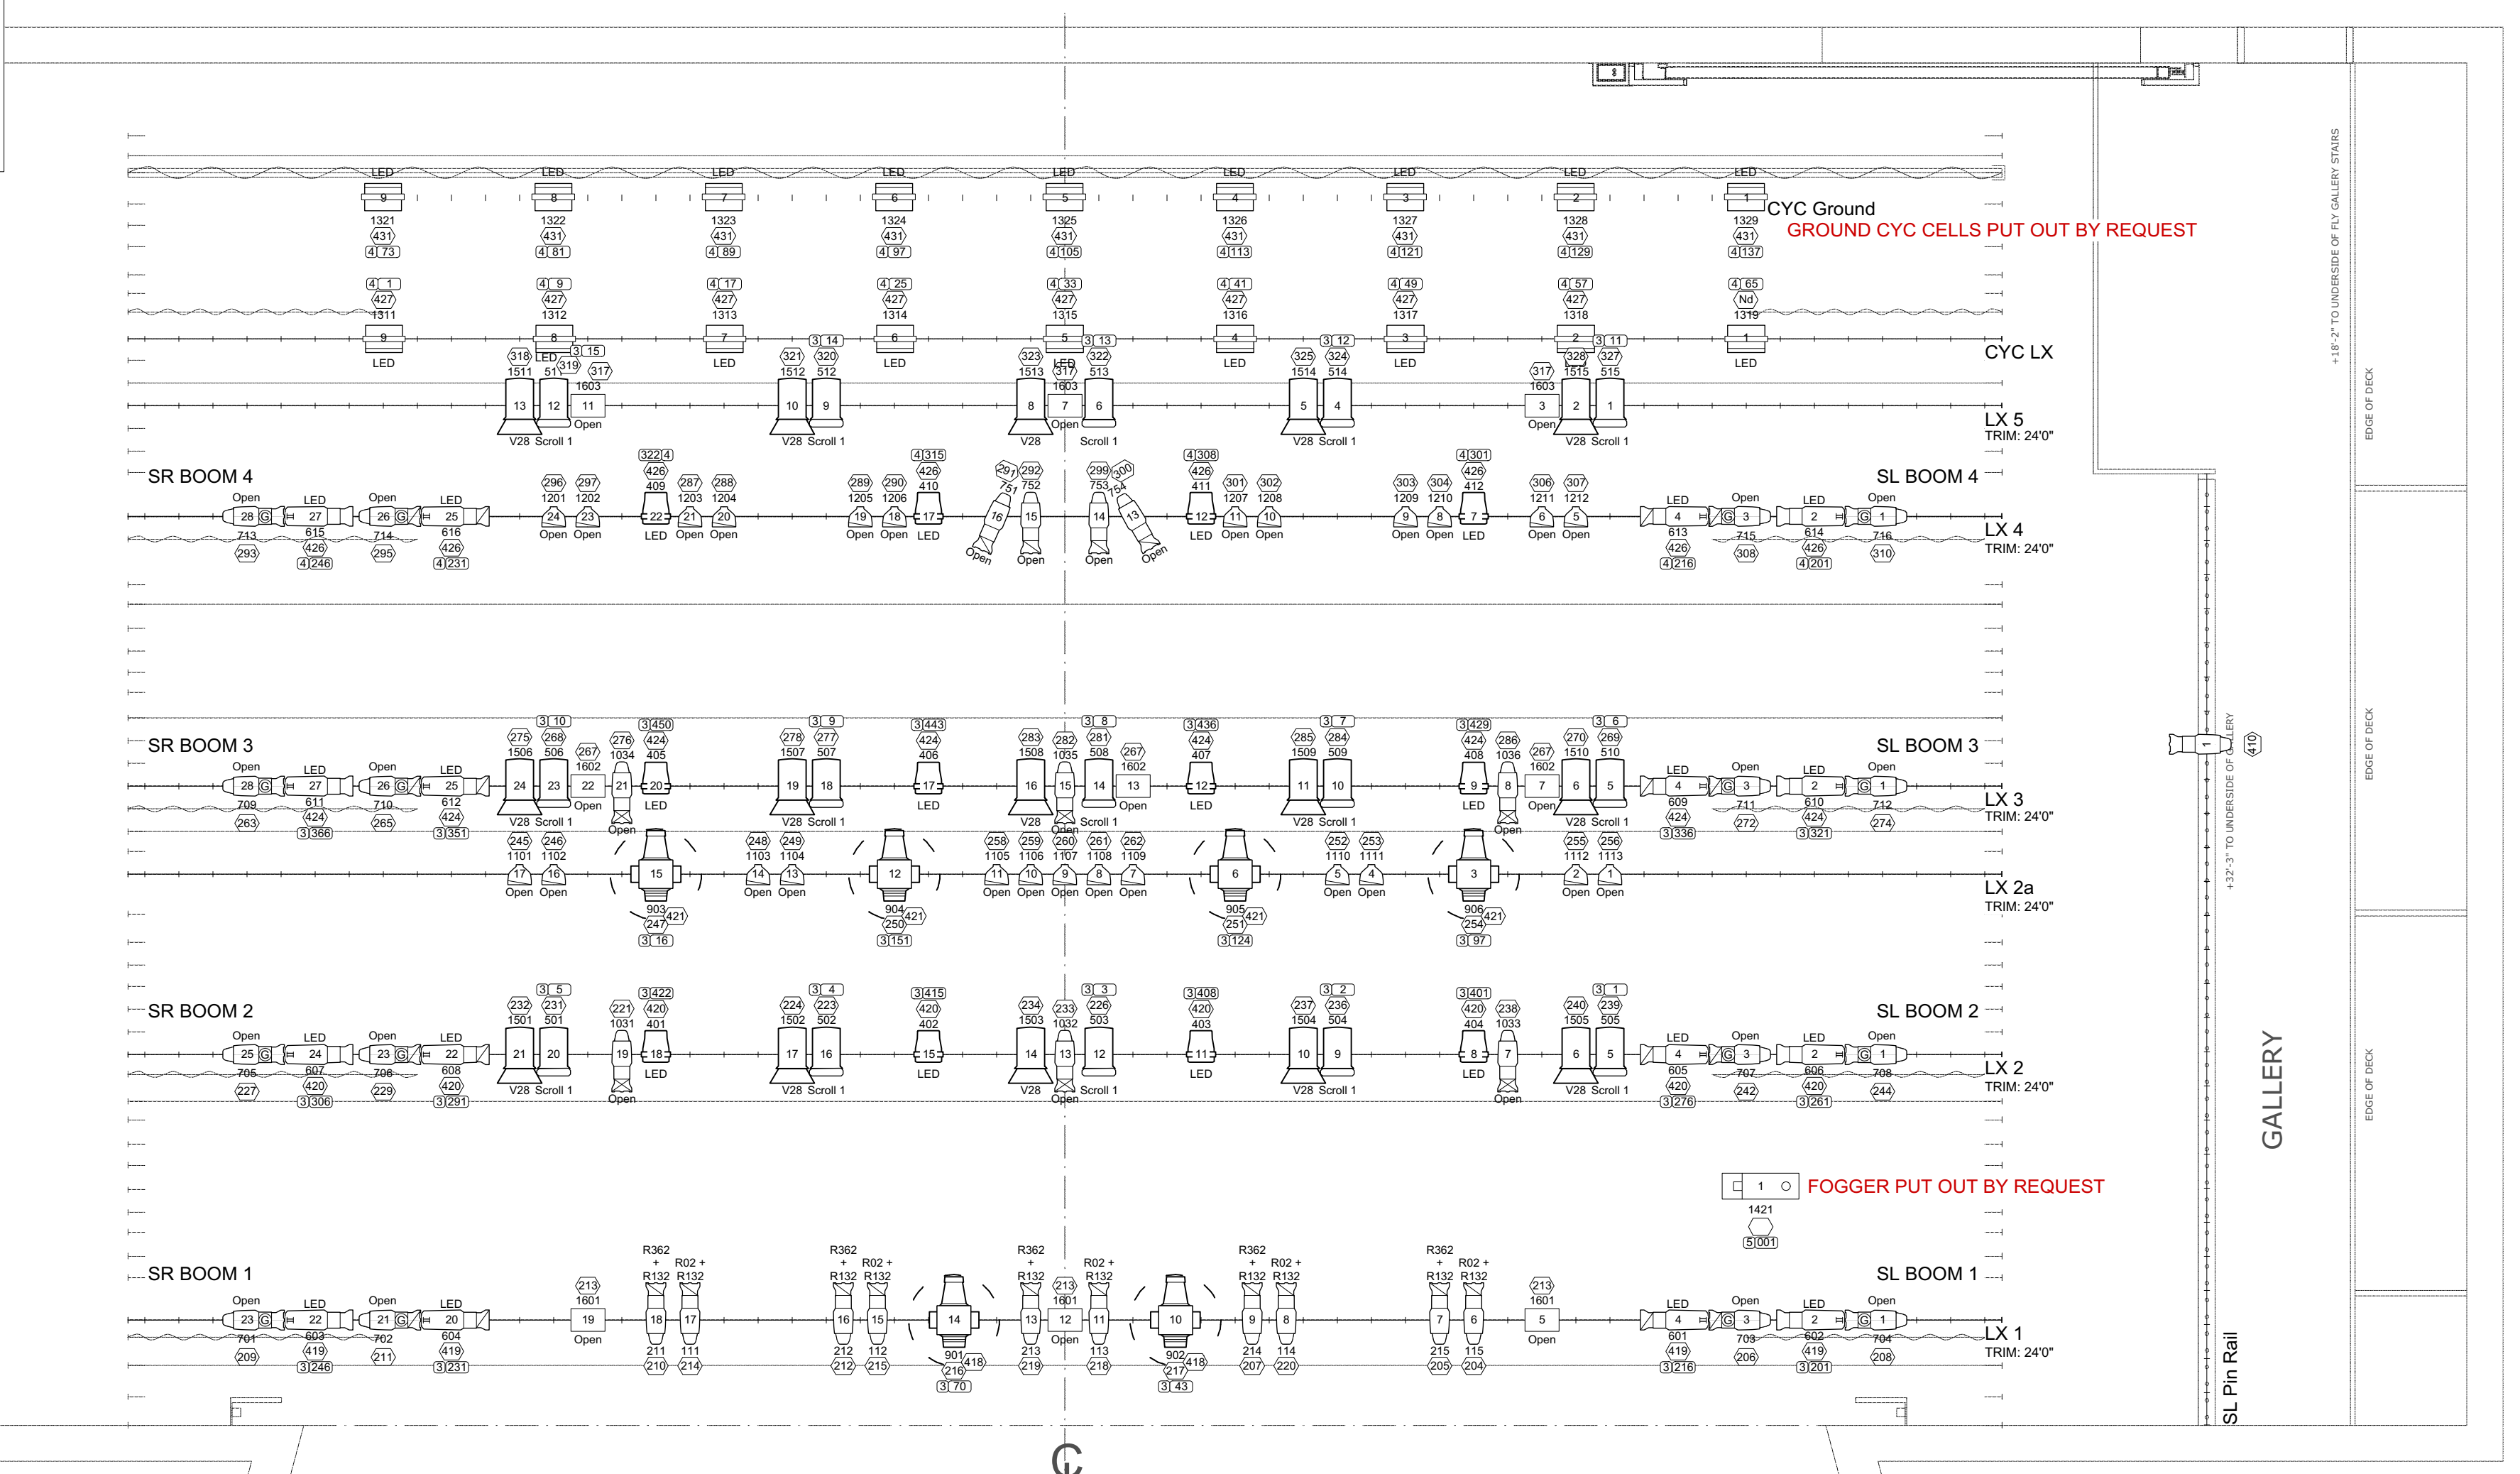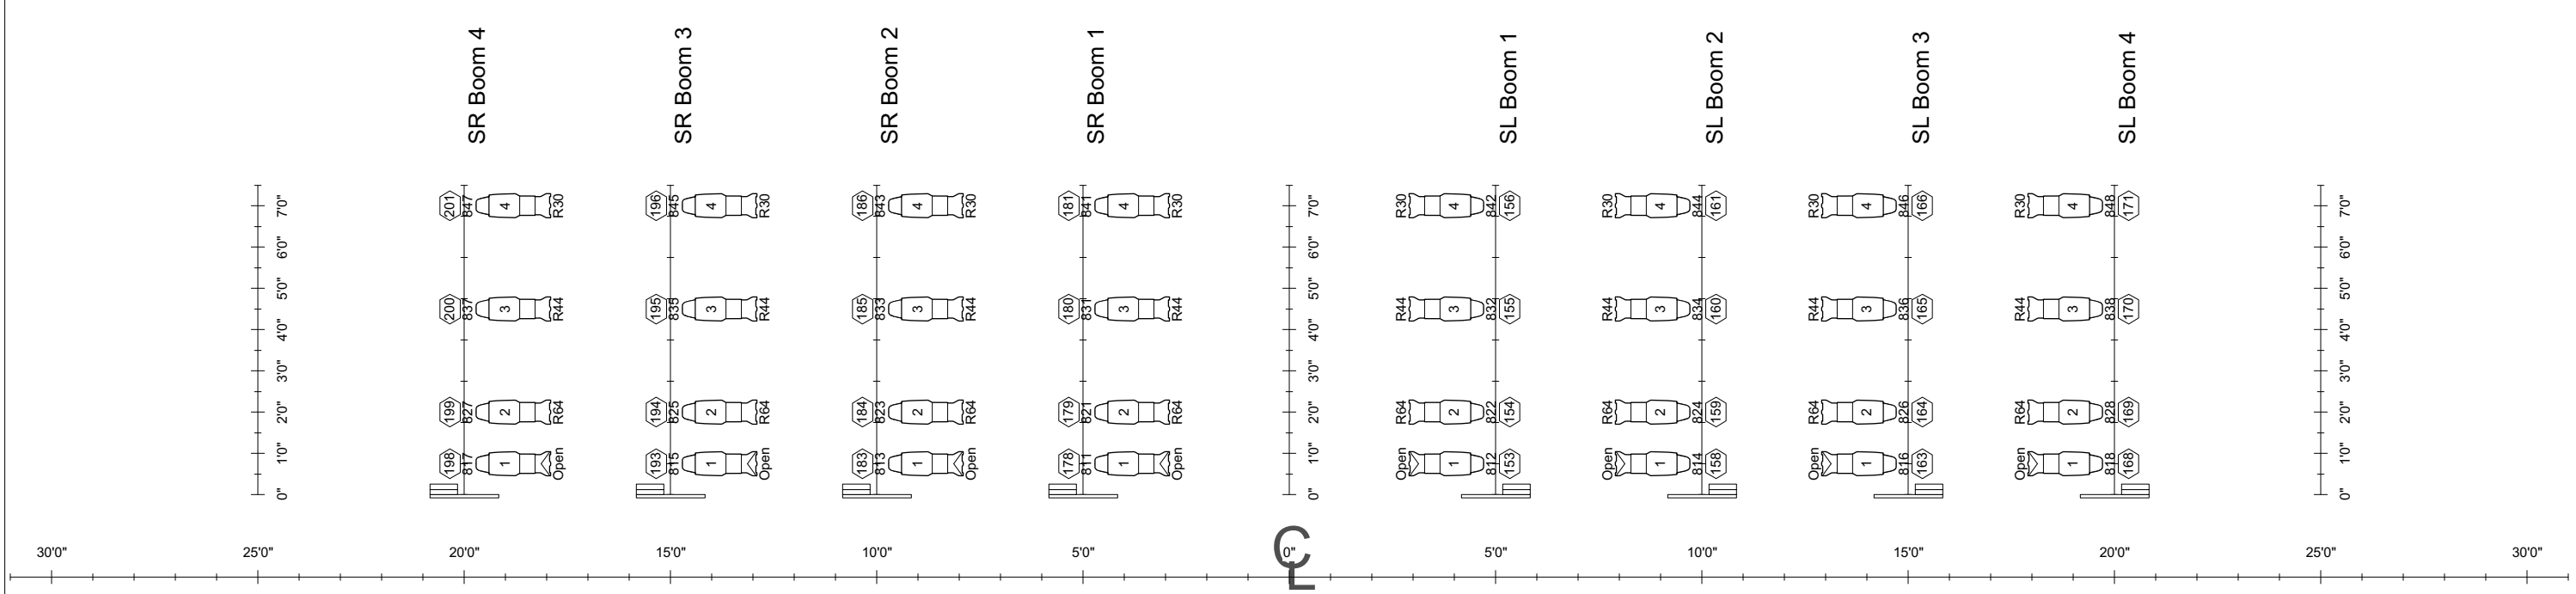


ALL BC #	0
53	A
52	C
51	C
47	D
46	D
49	D
48	D
45	D
44	D
43	D
42	D
41	D
40	D
39	D
38	D
37	D
36	D
35	D
34	D
33	D
32	D
31	D
30	D
29	D
28	D
27	D
26	D
25	D
24	D
23	D
22	D
21	D
20	D
19	D
18	D
17	D
16	D
15	D
14	D
13	D
12	D
11	D
10	D
9	D
8	D
7	D
6	D
5	D
4	D
3	D
2	D
1	D
FC	D

Burlington Performing Arts Centre
House Lighting Plot - Circuit Locations
 September 2022
 Drawn by: Ryan Marshall

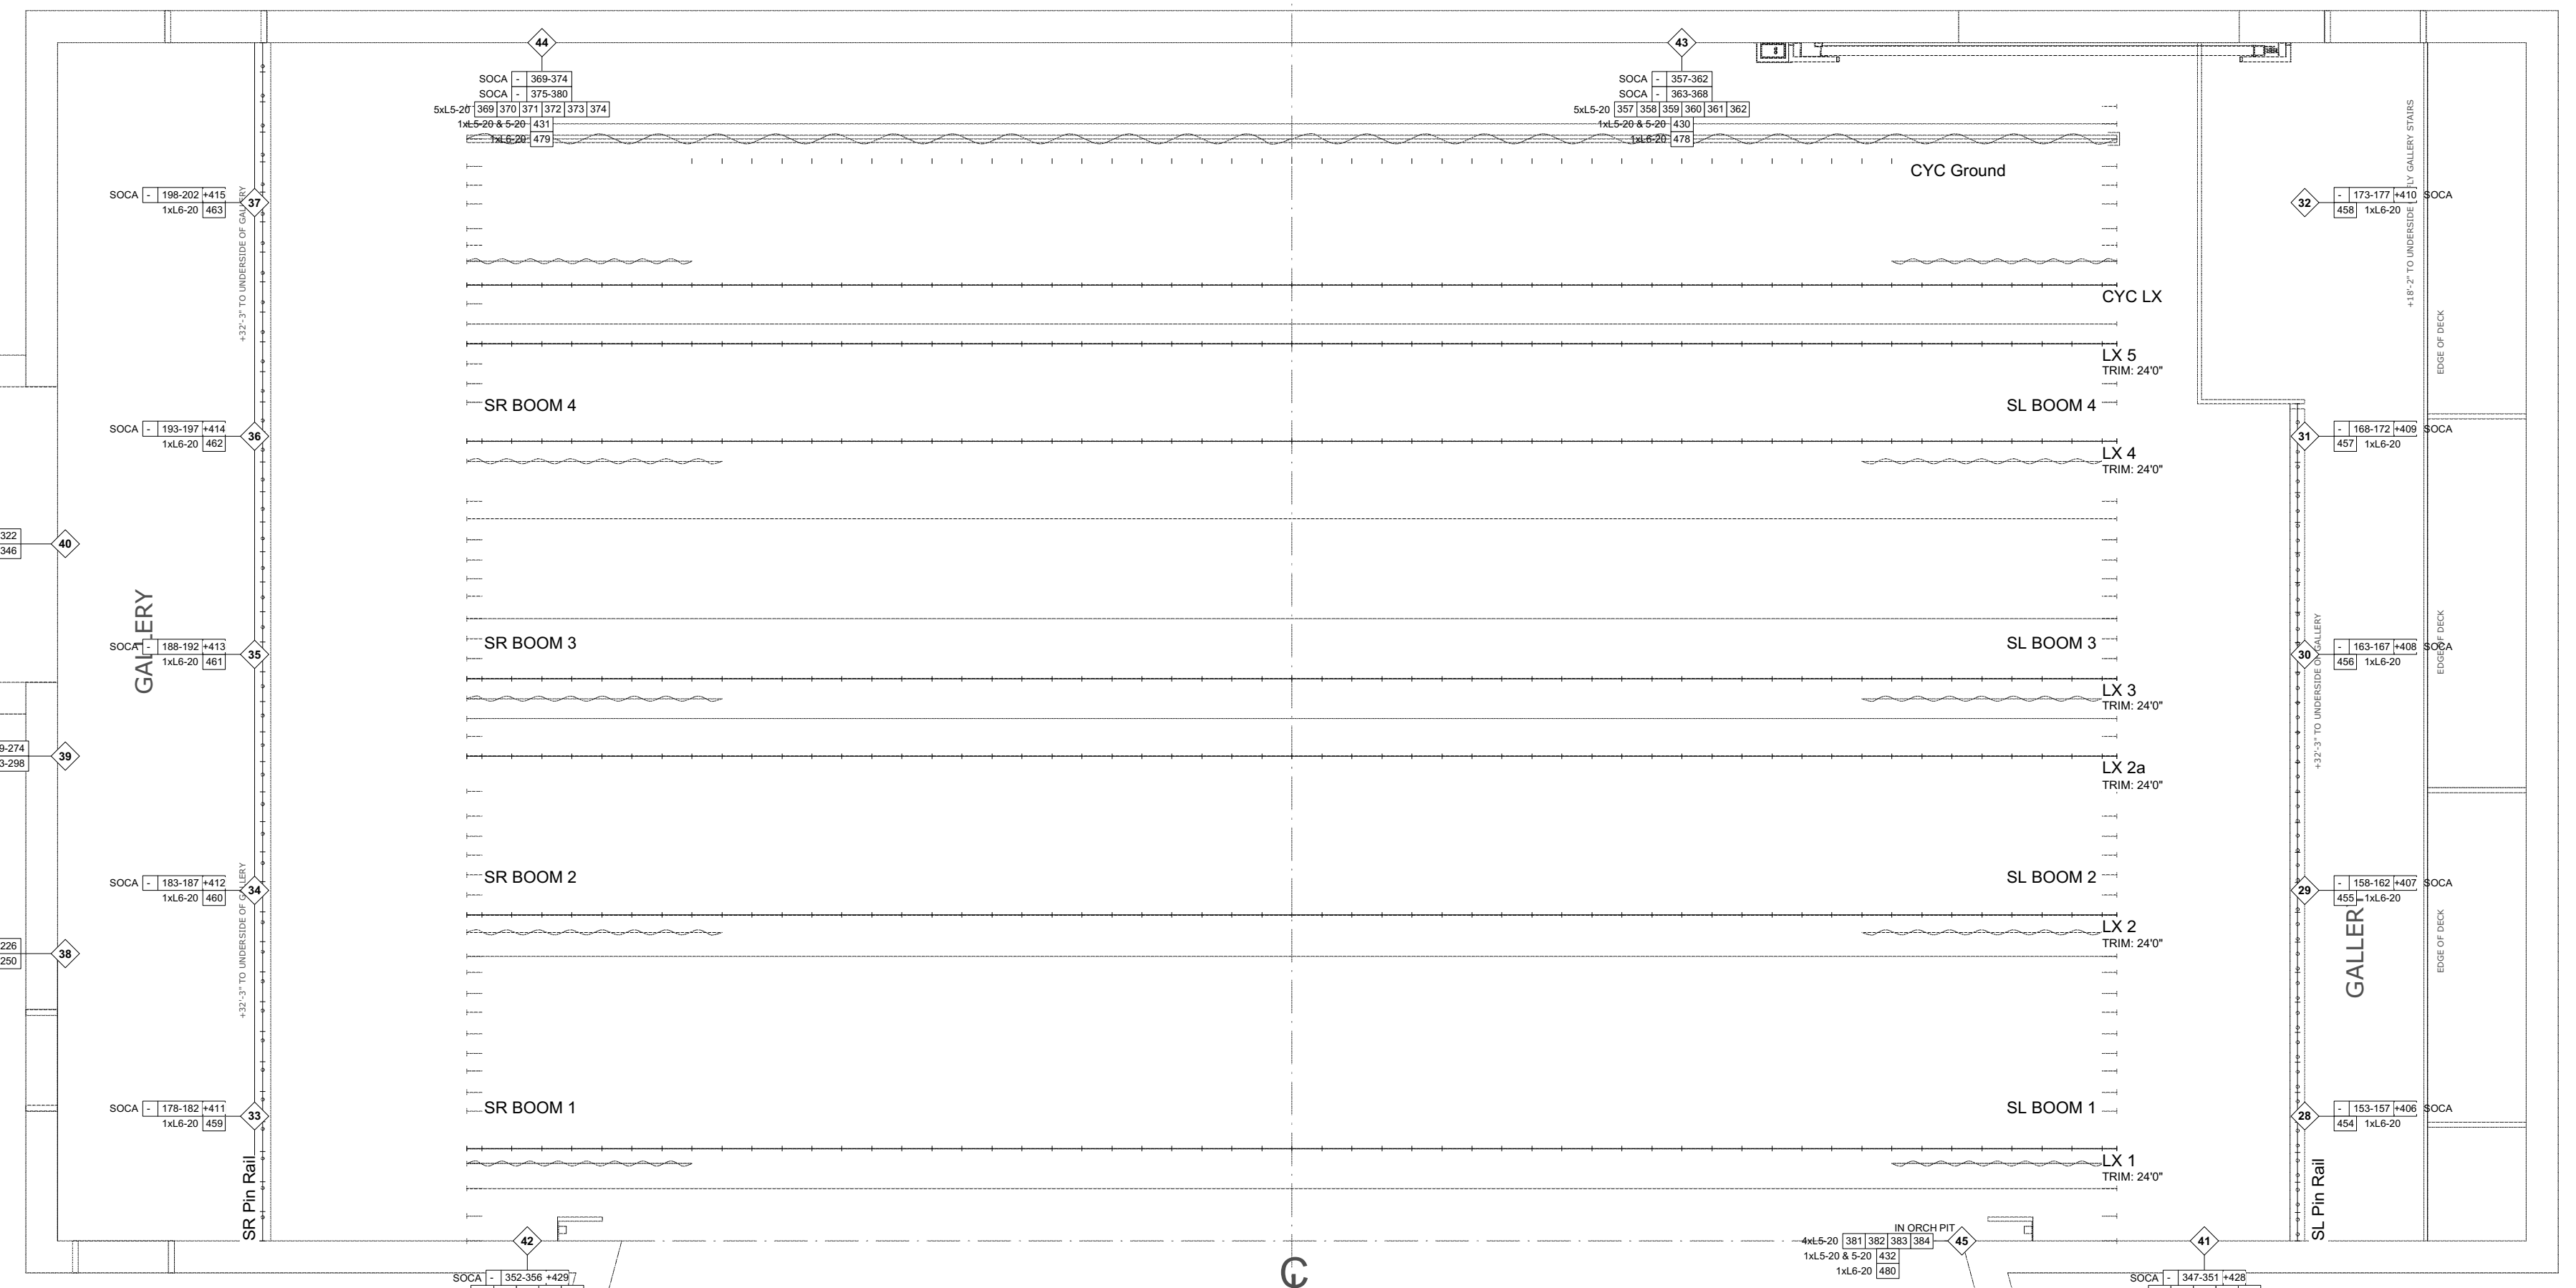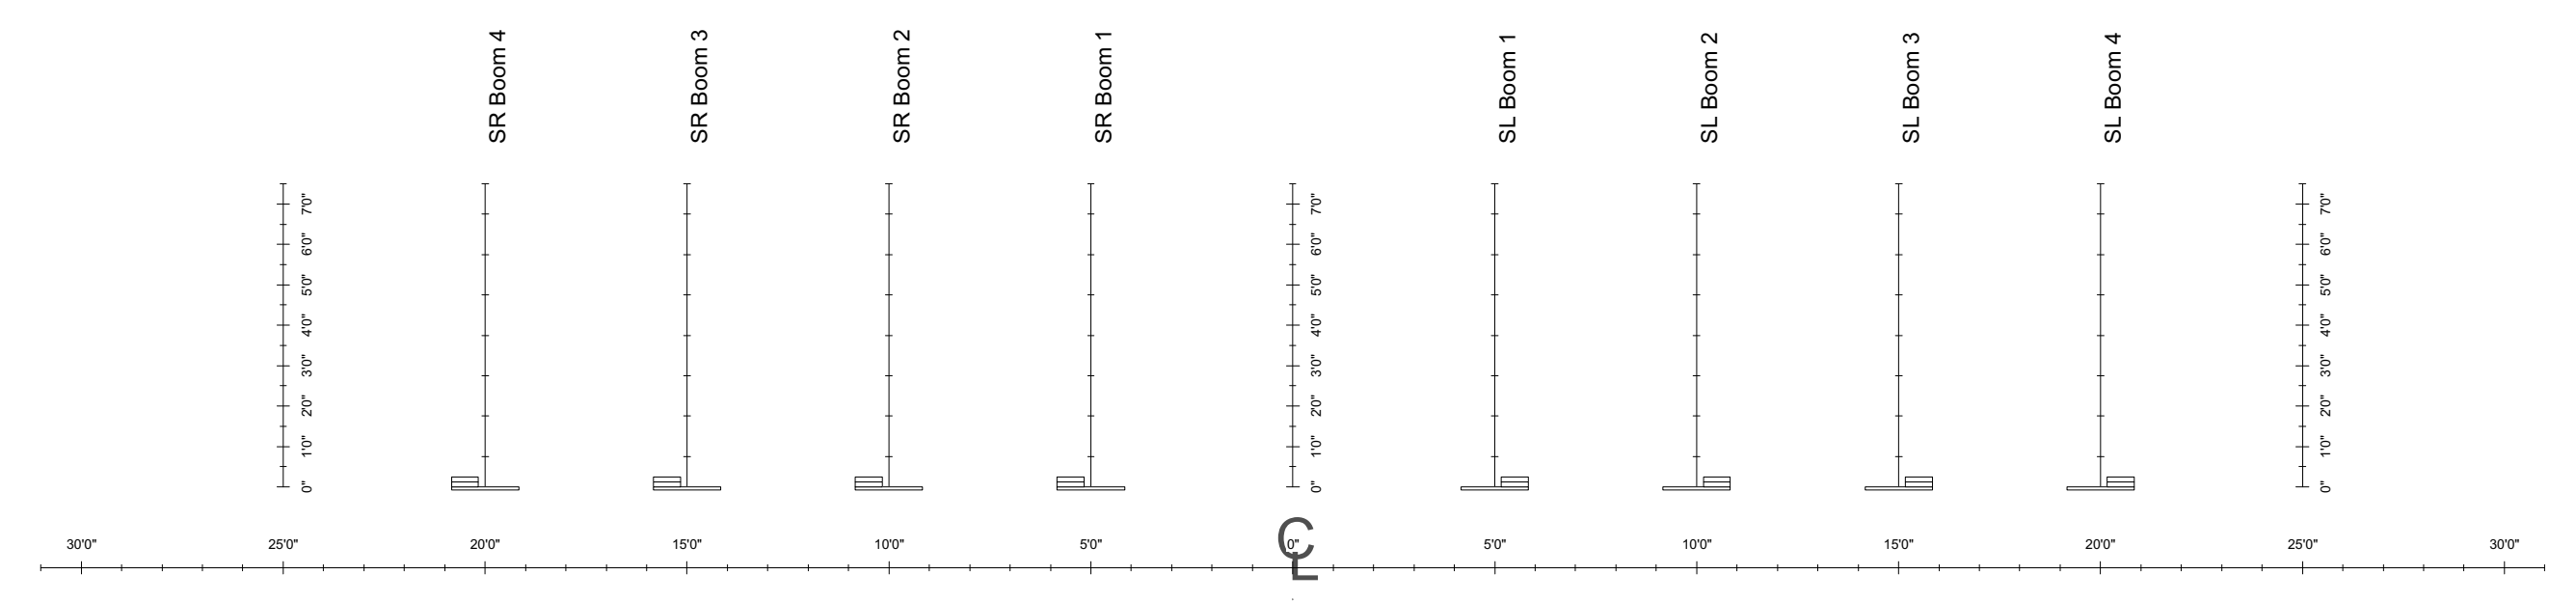

LINESET ROSTER	
ALL ELECTRICS TRIMS TO THE BOTTOM	
ALL BORDER TRIMS TO THE BOTTOM	
57	DESCRIPTION & NOTES
53	Acoustic Shell Rear Wall - Permanent
52	Cyclorama
51	US Traveler
50	Empty
49	Empty
48	Empty
47	Unavailable/Obstructed
46	#4 Acoustic Shell Ceiling - Permanent
45	#5 Legs
44	Cyc Electric
43	Empty
42	#5 Border
41	#5 Electric
40	Unavailable/Obstructed
39	Empty
38	Empty
37	#4 Electric
36	#4 Legs
35	#3 Acoustic Shell Ceiling - Permanent
34	#4 Border
33	Empty
32	Empty
31	Empty
30	Empty
29	Mid Stage Traveler
28	Empty
27	Unavailable/Obstructed
26	#3 Electric
25	#3 Legs
24	#3 Border
23	Unavailable/Obstructed
22	#2A Electric
21	#2 Acoustic Shell Ceiling - Permanent
20	Large Projection Screen
19	Empty
18	Empty
17	Empty
16	Unavailable/Obstructed
15	#2 Electric
14	#2 Legs
13	#2 Border
12	Empty
11	Empty
10	Unavailable/Obstructed
9	#1 Acoustic Shell Ceiling - Permanent
8	Unavailable/Obstructed
7	Empty
6	Small Projection Screen
5	Spare Border
4	#1 Electric
3	#1 Legs
2	#1 Border
1	Main Curtain
FC	Fire Curtain

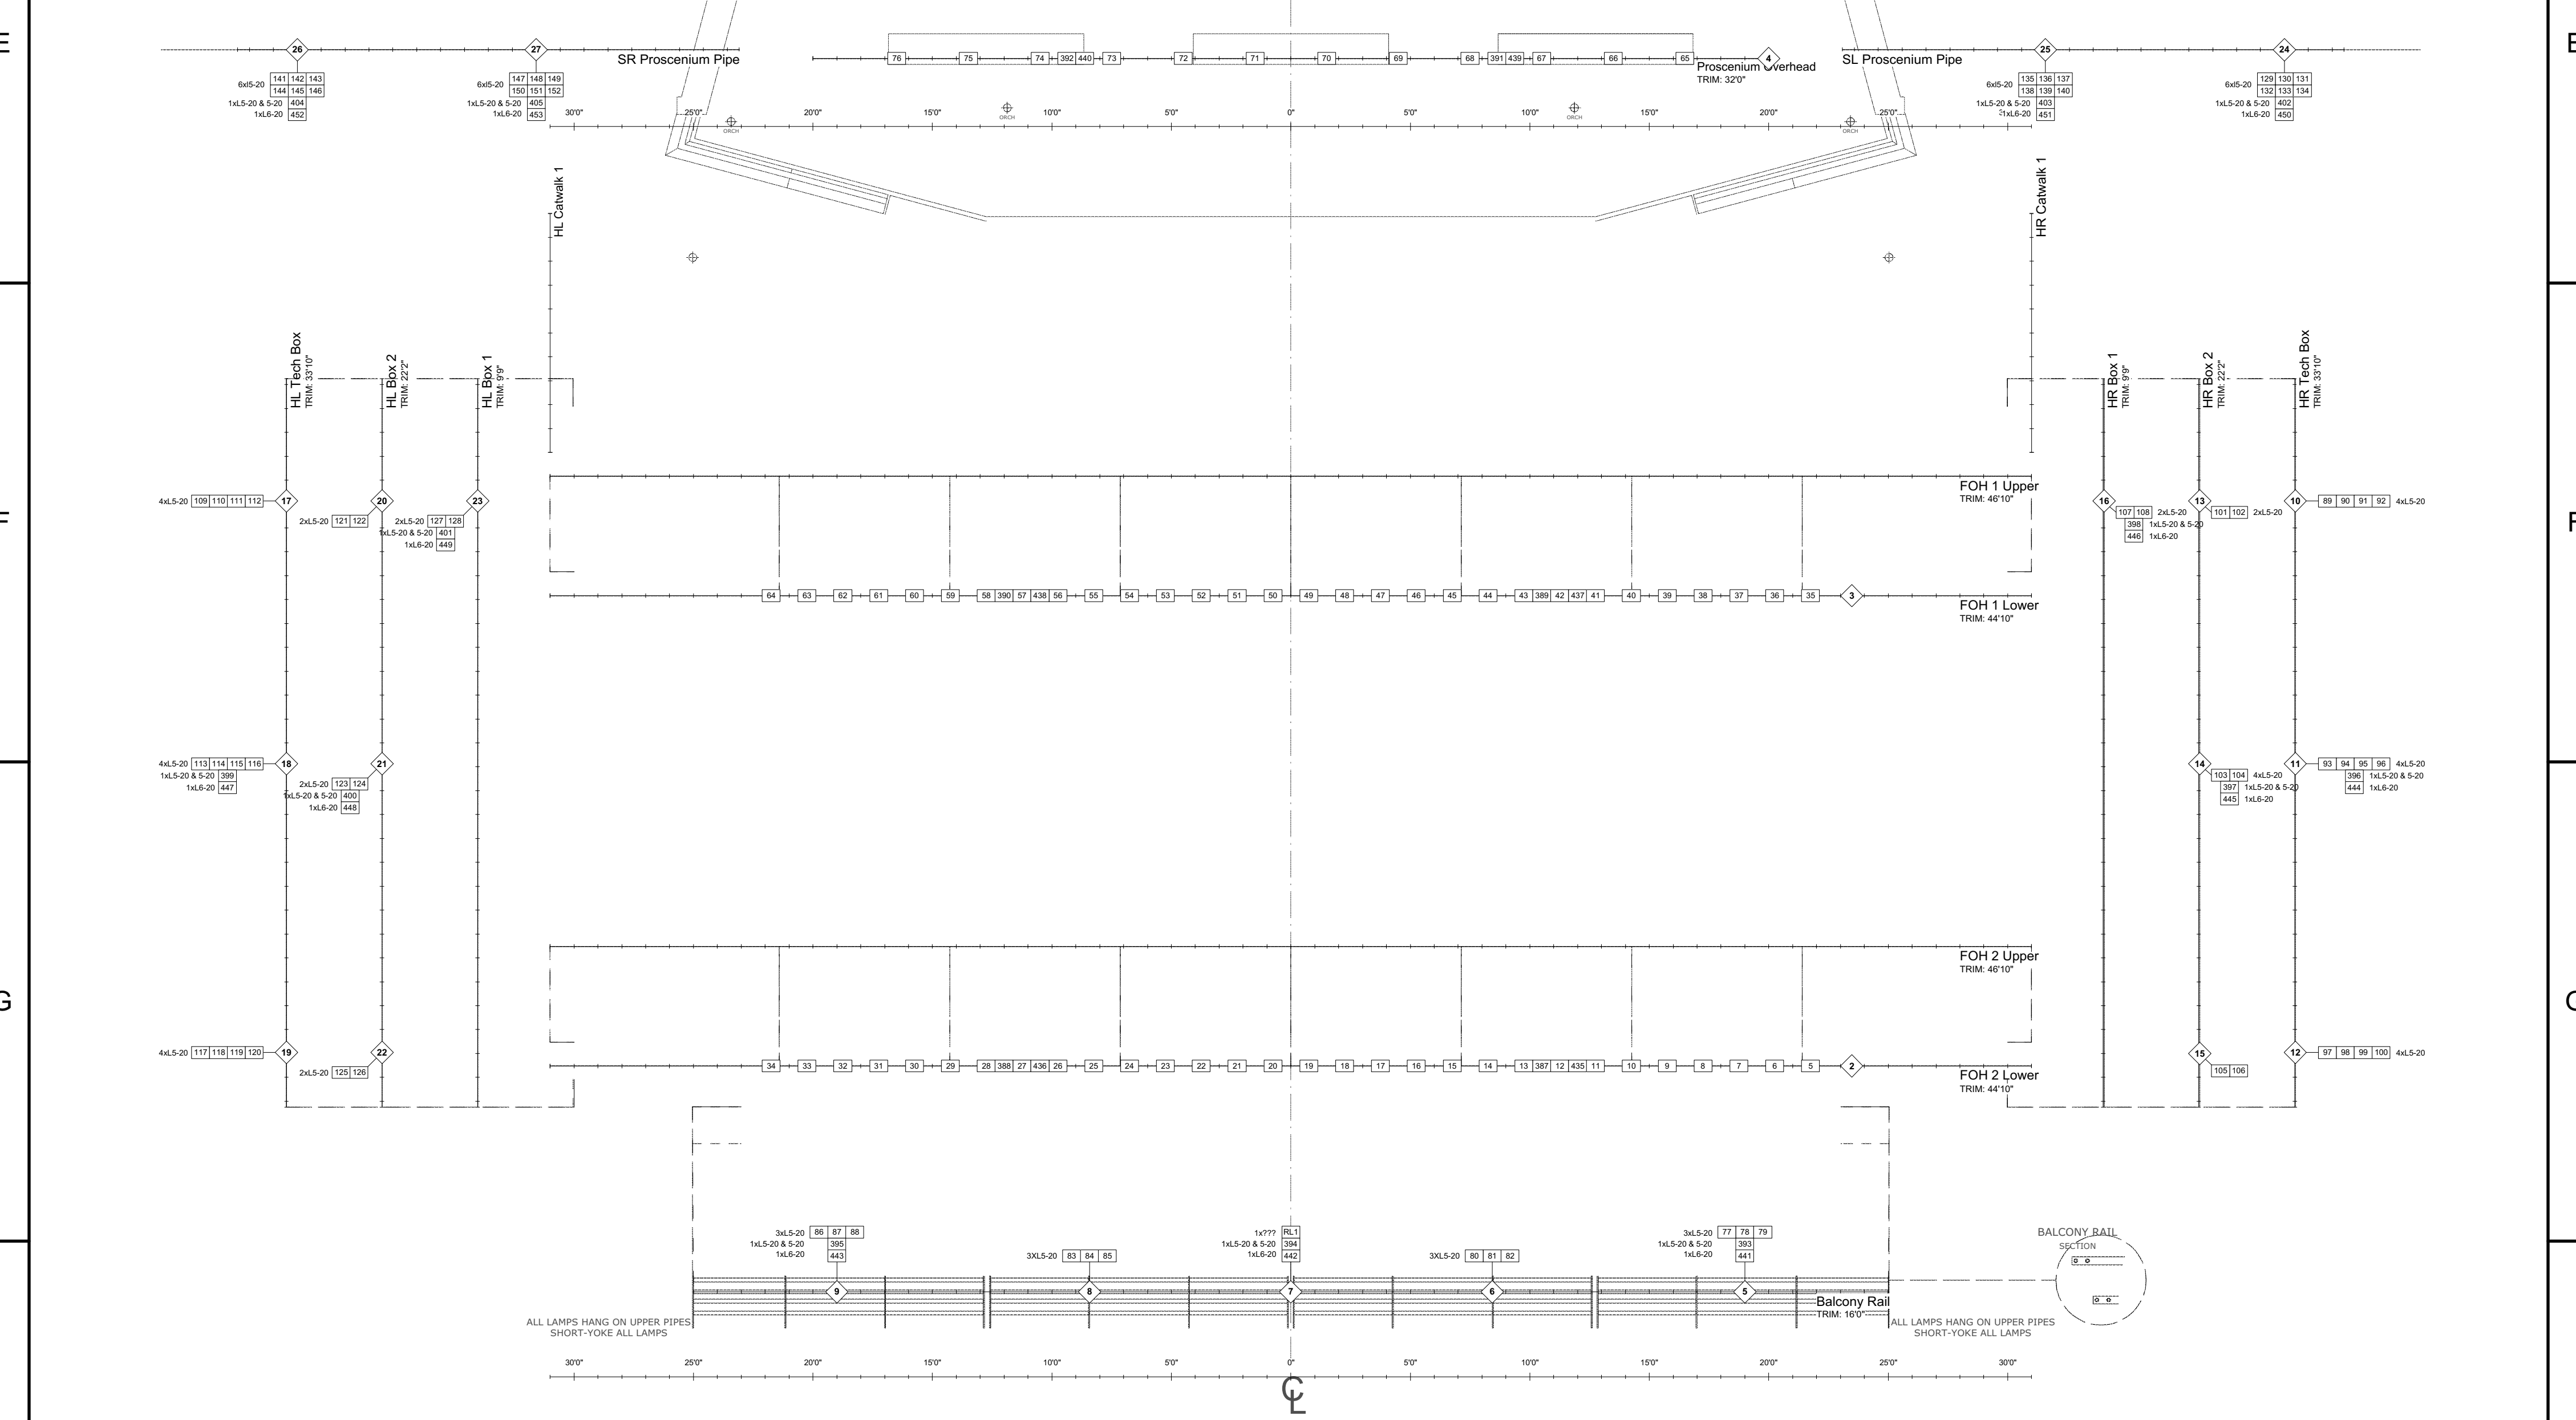

NOTE: CIRCUITS 385 AND HIGHER ARE NON-DIM ONLY