

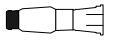




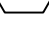


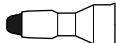











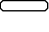



BURLINGTON PERFORMING ARTS CENTRE

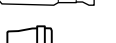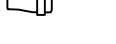House Plot - Lighting Package
September 2022

001 - Front of House
002 - On Stage
003 - Booms

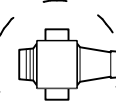201 - Front Of House Circuits
202 - On Stage Circuits

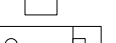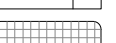Symbol Key					
Instruments			Accessories		
	ETC Source4 10deg	20		GOBO	20
	ETC Source4 14deg	29		Iris	9
	ETC Source4 19deg	14		Apollo SC 7.25	15
	ETC Source4 26deg	32		4-Panel Barn Door	15
	ETC Source4 36deg	34			
	ETC Source4 50deg	8			
	ETC Source4 70deg	2			
	ETC Source4 LED2LS 26deg	8			
	ETC Source4 LED2LS 36deg	8			
	Chauvet COLORado 2 Quad Zoom Tour	12			
	Selecon Rama 6" Fresnel	30			
	ETC Source4 PAR WFL	2			
	ETC Source4 PAR NSP	25			
	Altman Sky Cyc 1 Cell	18			
	Varilite VL-1100 Tungsten Dimmer	6			
	Spotting Lamp	1			
	Work Light	9			
	MDG Atmosphere	2			
	Fan	1			

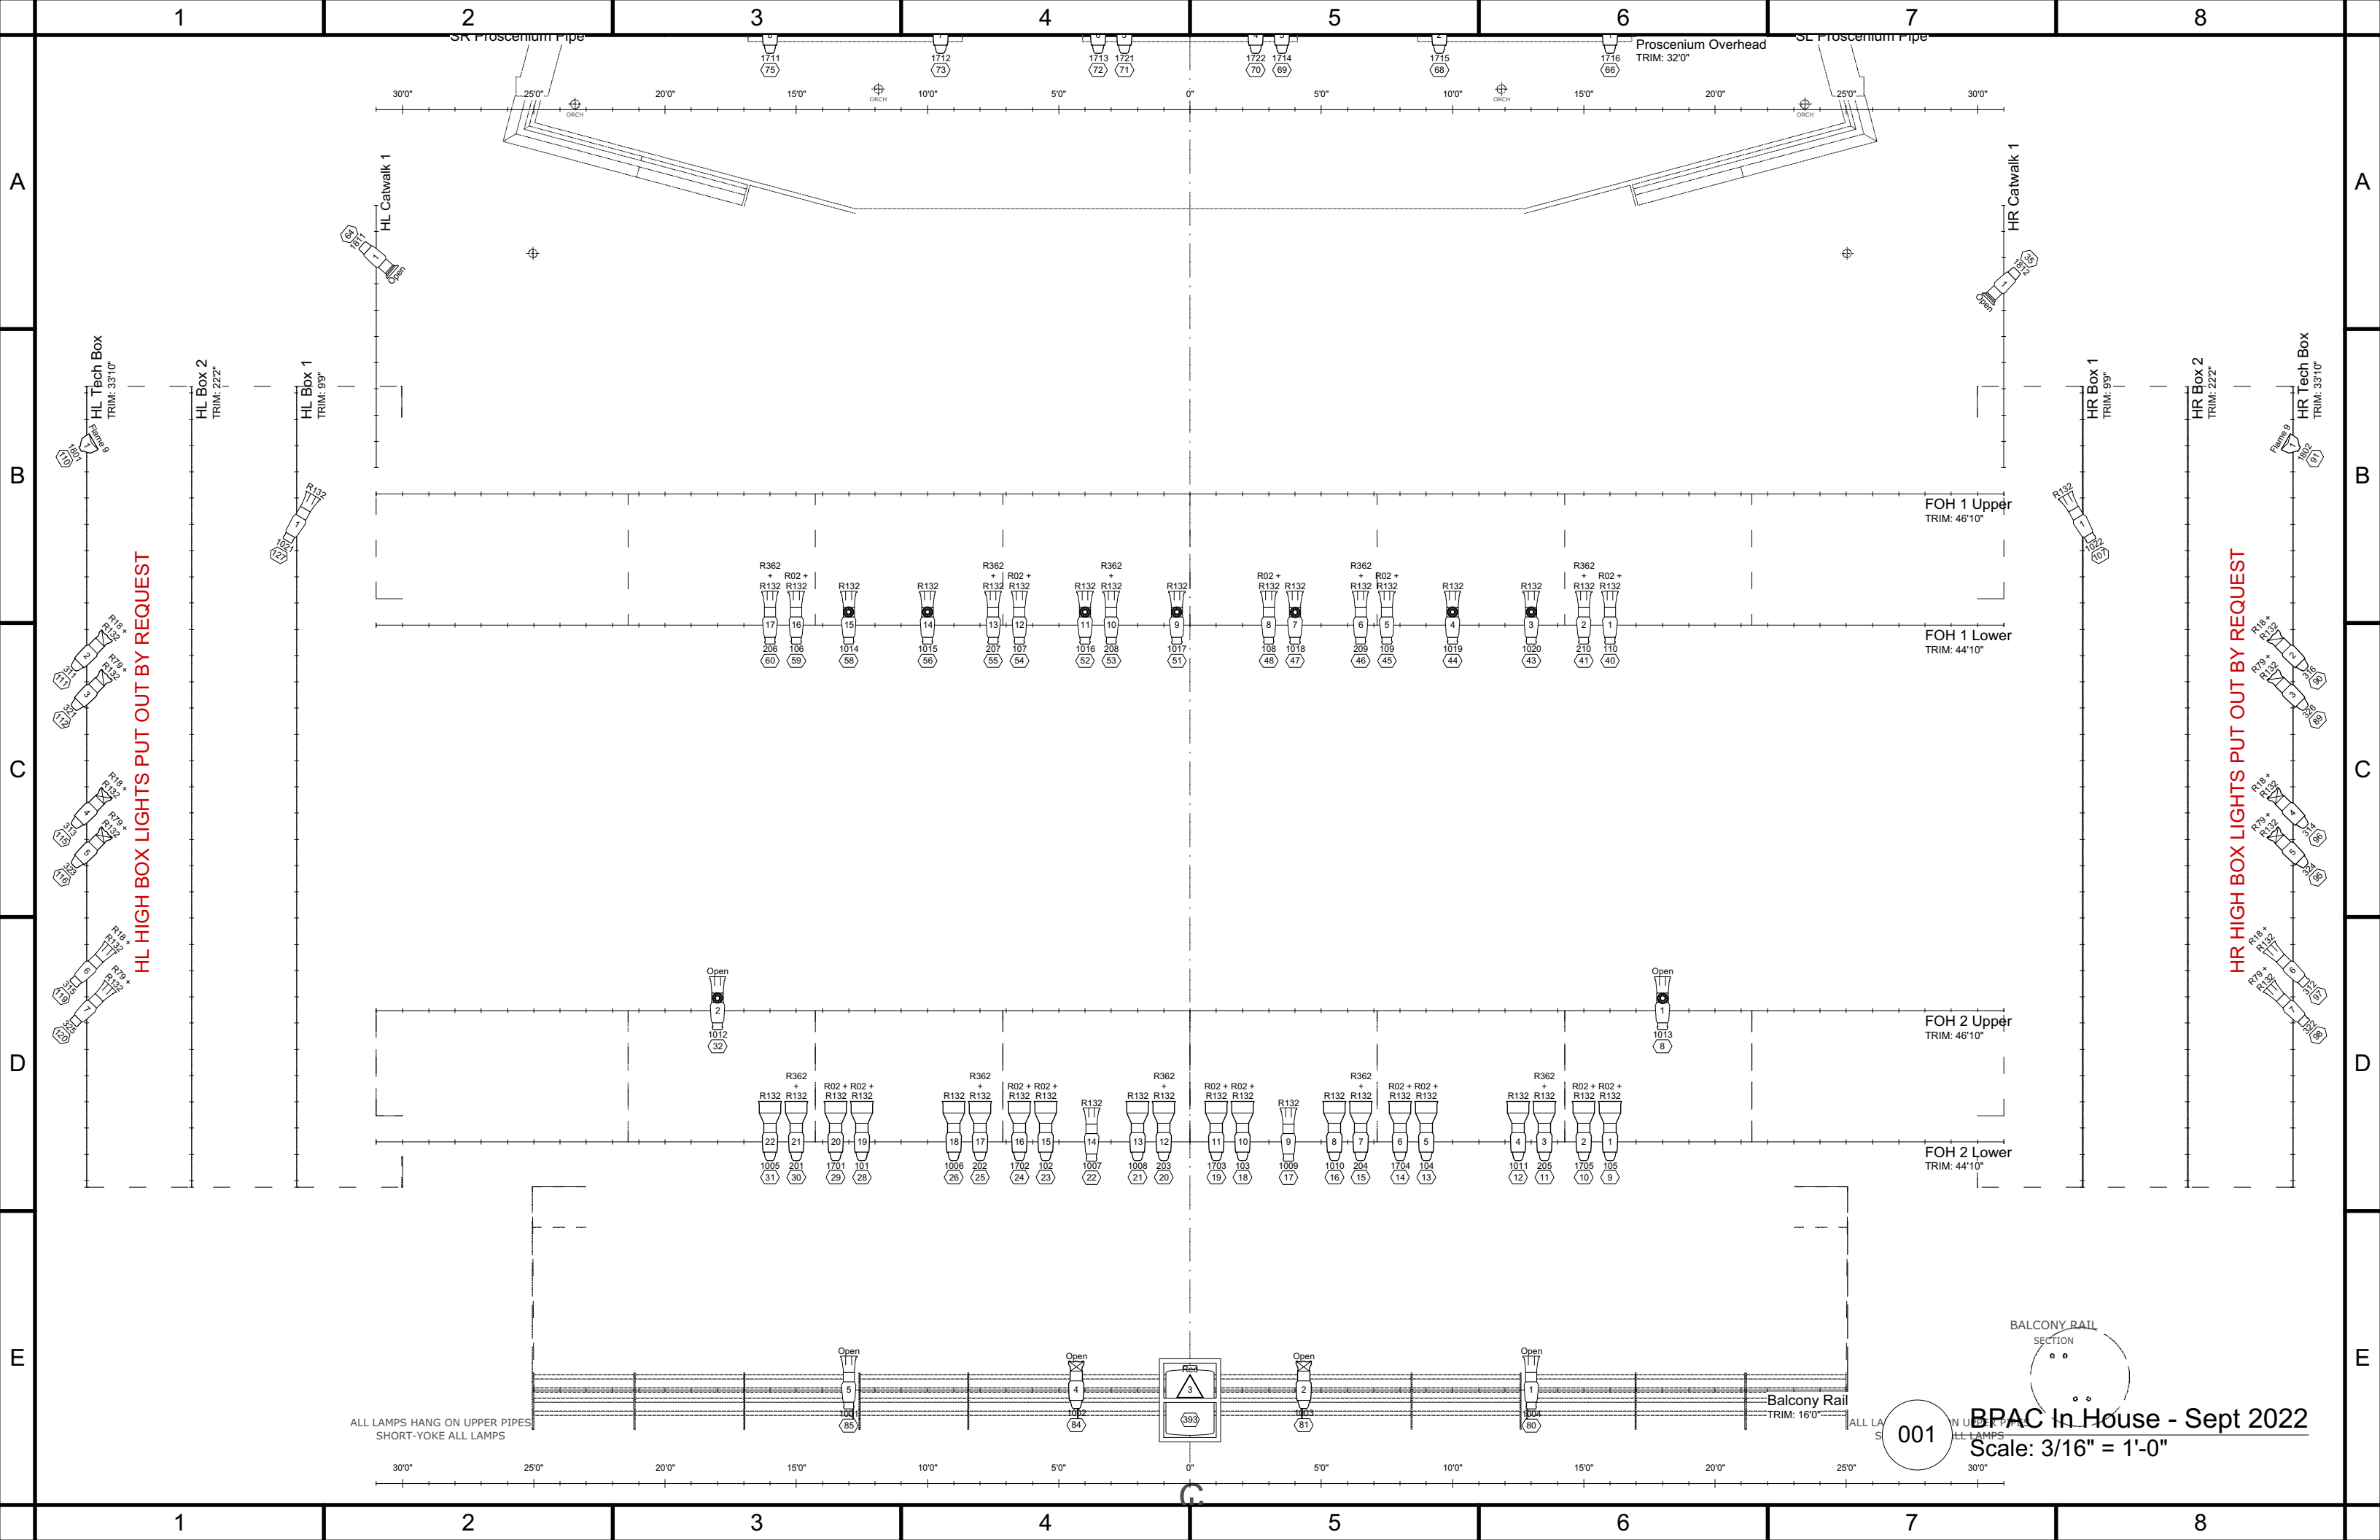


HL HIGH BOX LIGHTS PUT OUT BY REQUEST

HR HIGH BOX LIGHTS PUT OUT BY REQUEST

ALL LAMPS HANG ON UPPER PIPES
SHORT-YOKE ALL LAMPS

001


BPAC In House - Sept 2022
Scale: 3/16" = 1'-0"

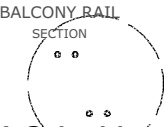

Balcony Rail TRIM: 16'0"

ALL LAMPS HANG ON UPPER PIPES

ALL LAMPS HANG ON UPPER PIPES

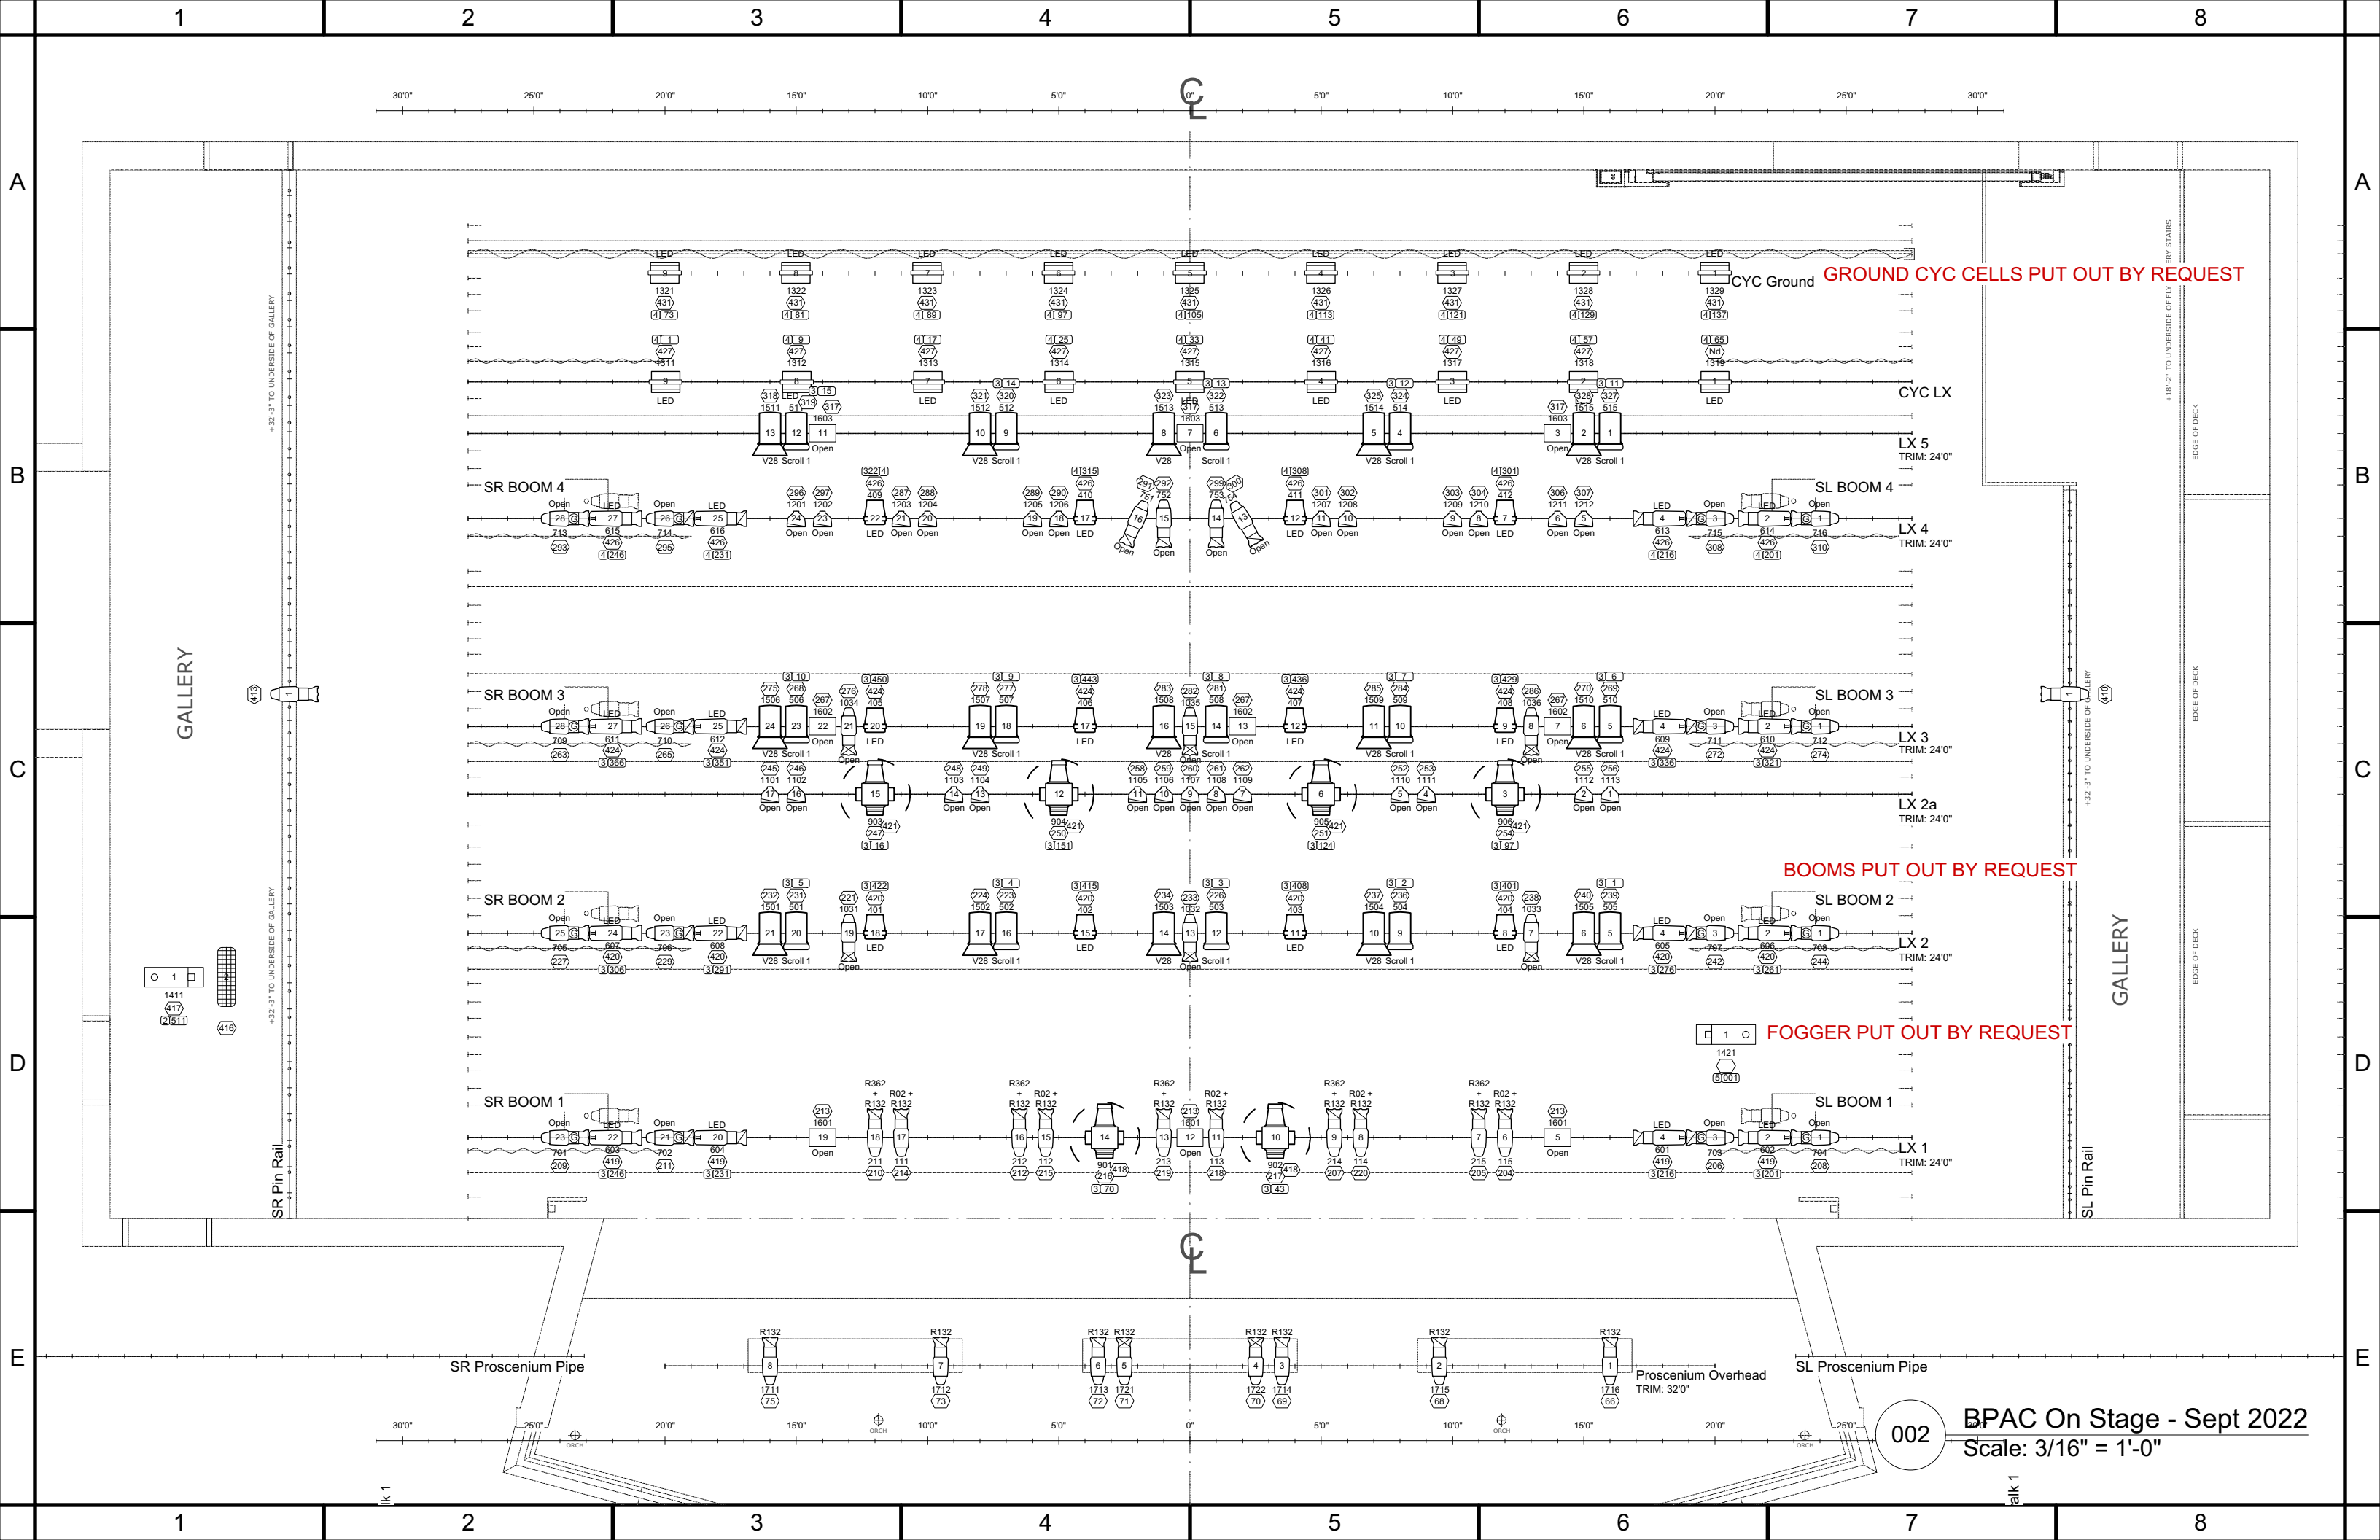






GROUND CYC CELLS PUT OUT BY REQUEST

BOOMS PUT OUT BY REQUEST

FOGGER PUT OUT BY REQUEST

002 BPAC On Stage - Sept 2022
Scale: 3/16" = 1'-0"


	1	2	3	4	5	6	7	8
A								
B								
C								
D								
E								
	1	2	3	4	5	6	7	8

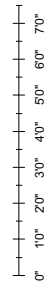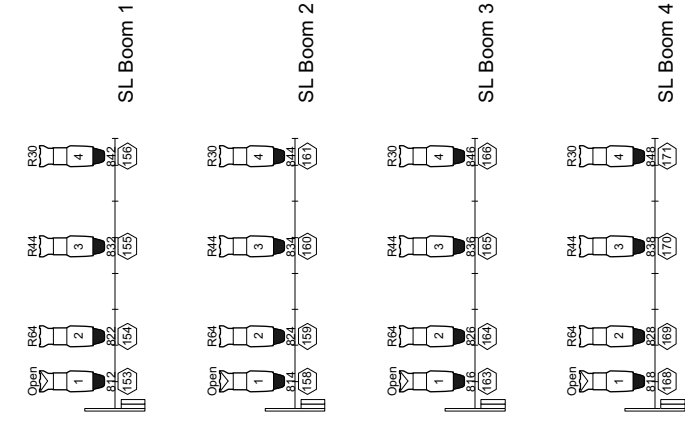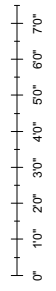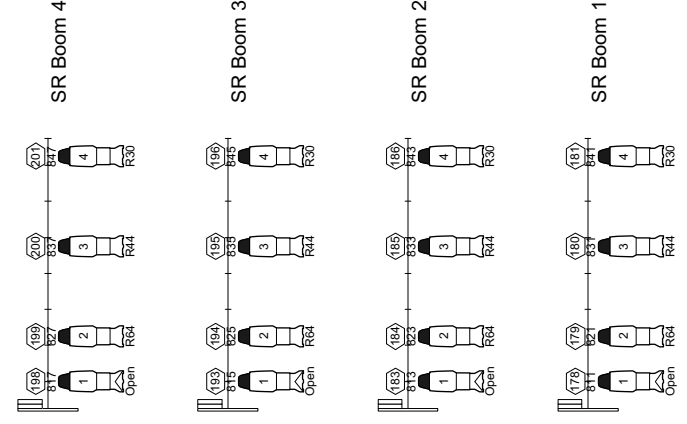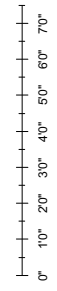

BOOMS PUT OUT BY REQUEST

003


BPAC Booms - Sept 2022
Scale: 3/16" = 1'-0"

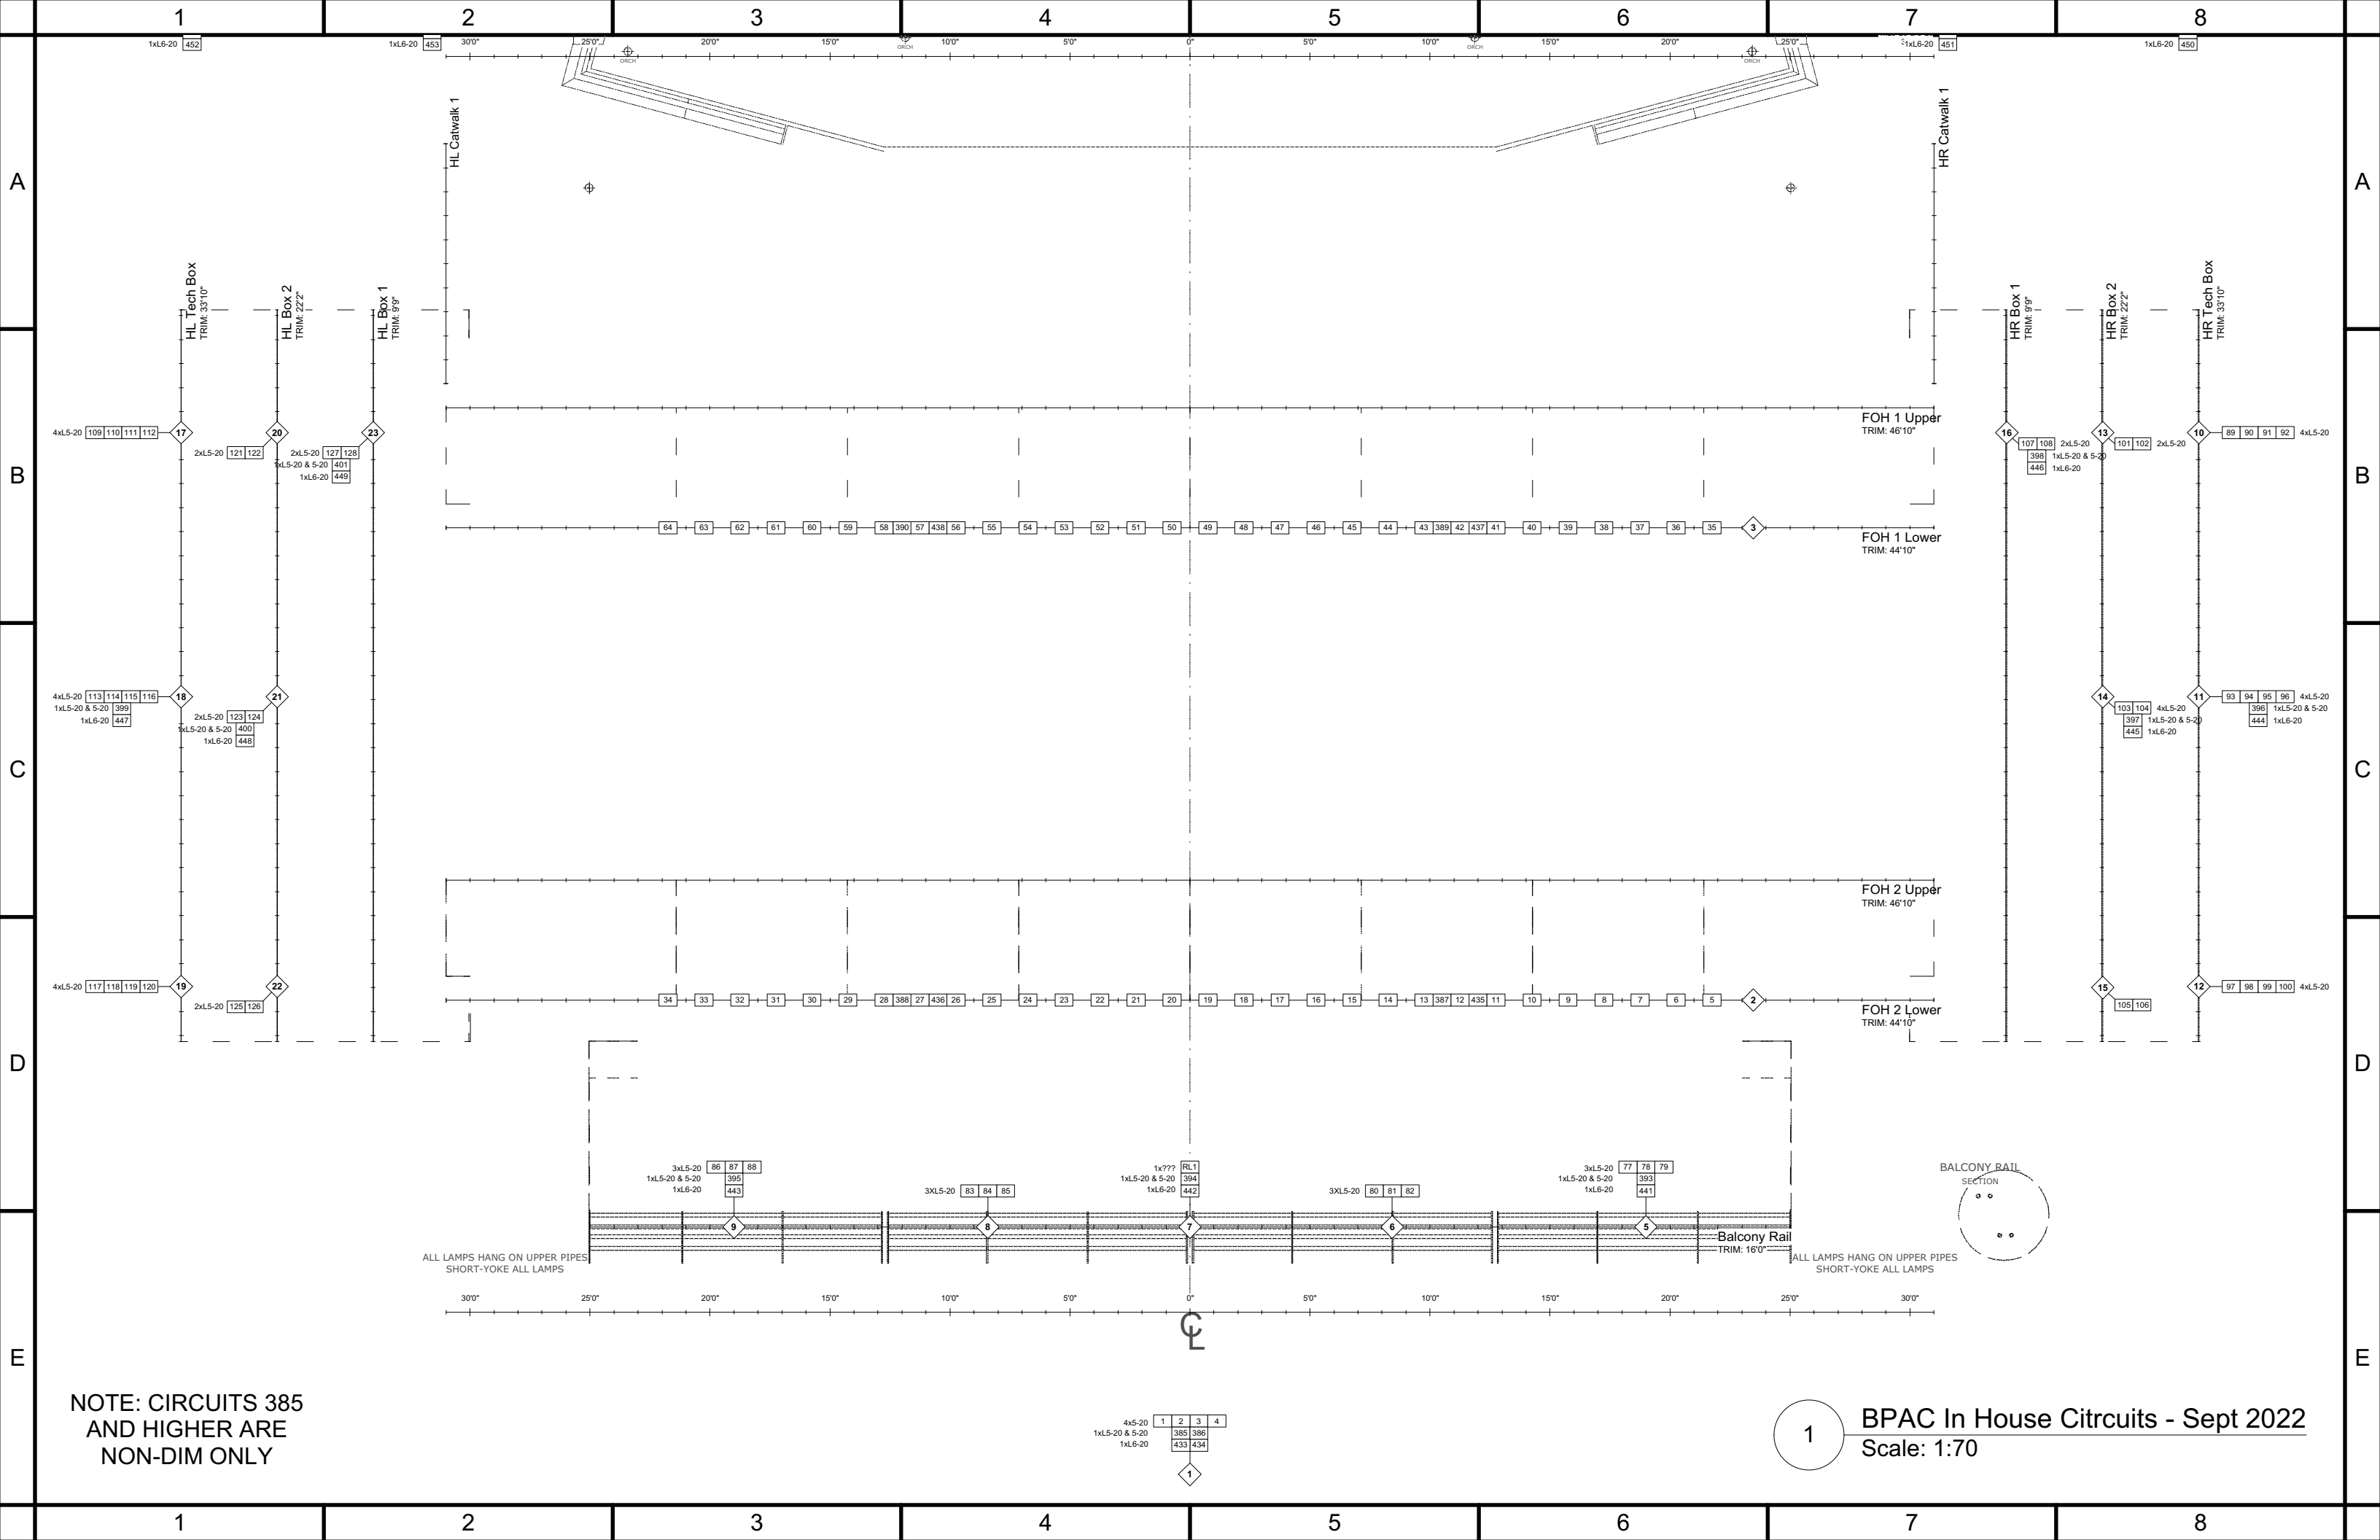

NOTE: CIRCUITS 385
AND HIGHER ARE
NON-DIM ONLY

4x5-20	1	2	3	4
1xL5-20 & 5-20	385	386		
1xL6-20	433	434		

1 BPAC In House Citrcuits - Sept 2022
Scale: 1:70

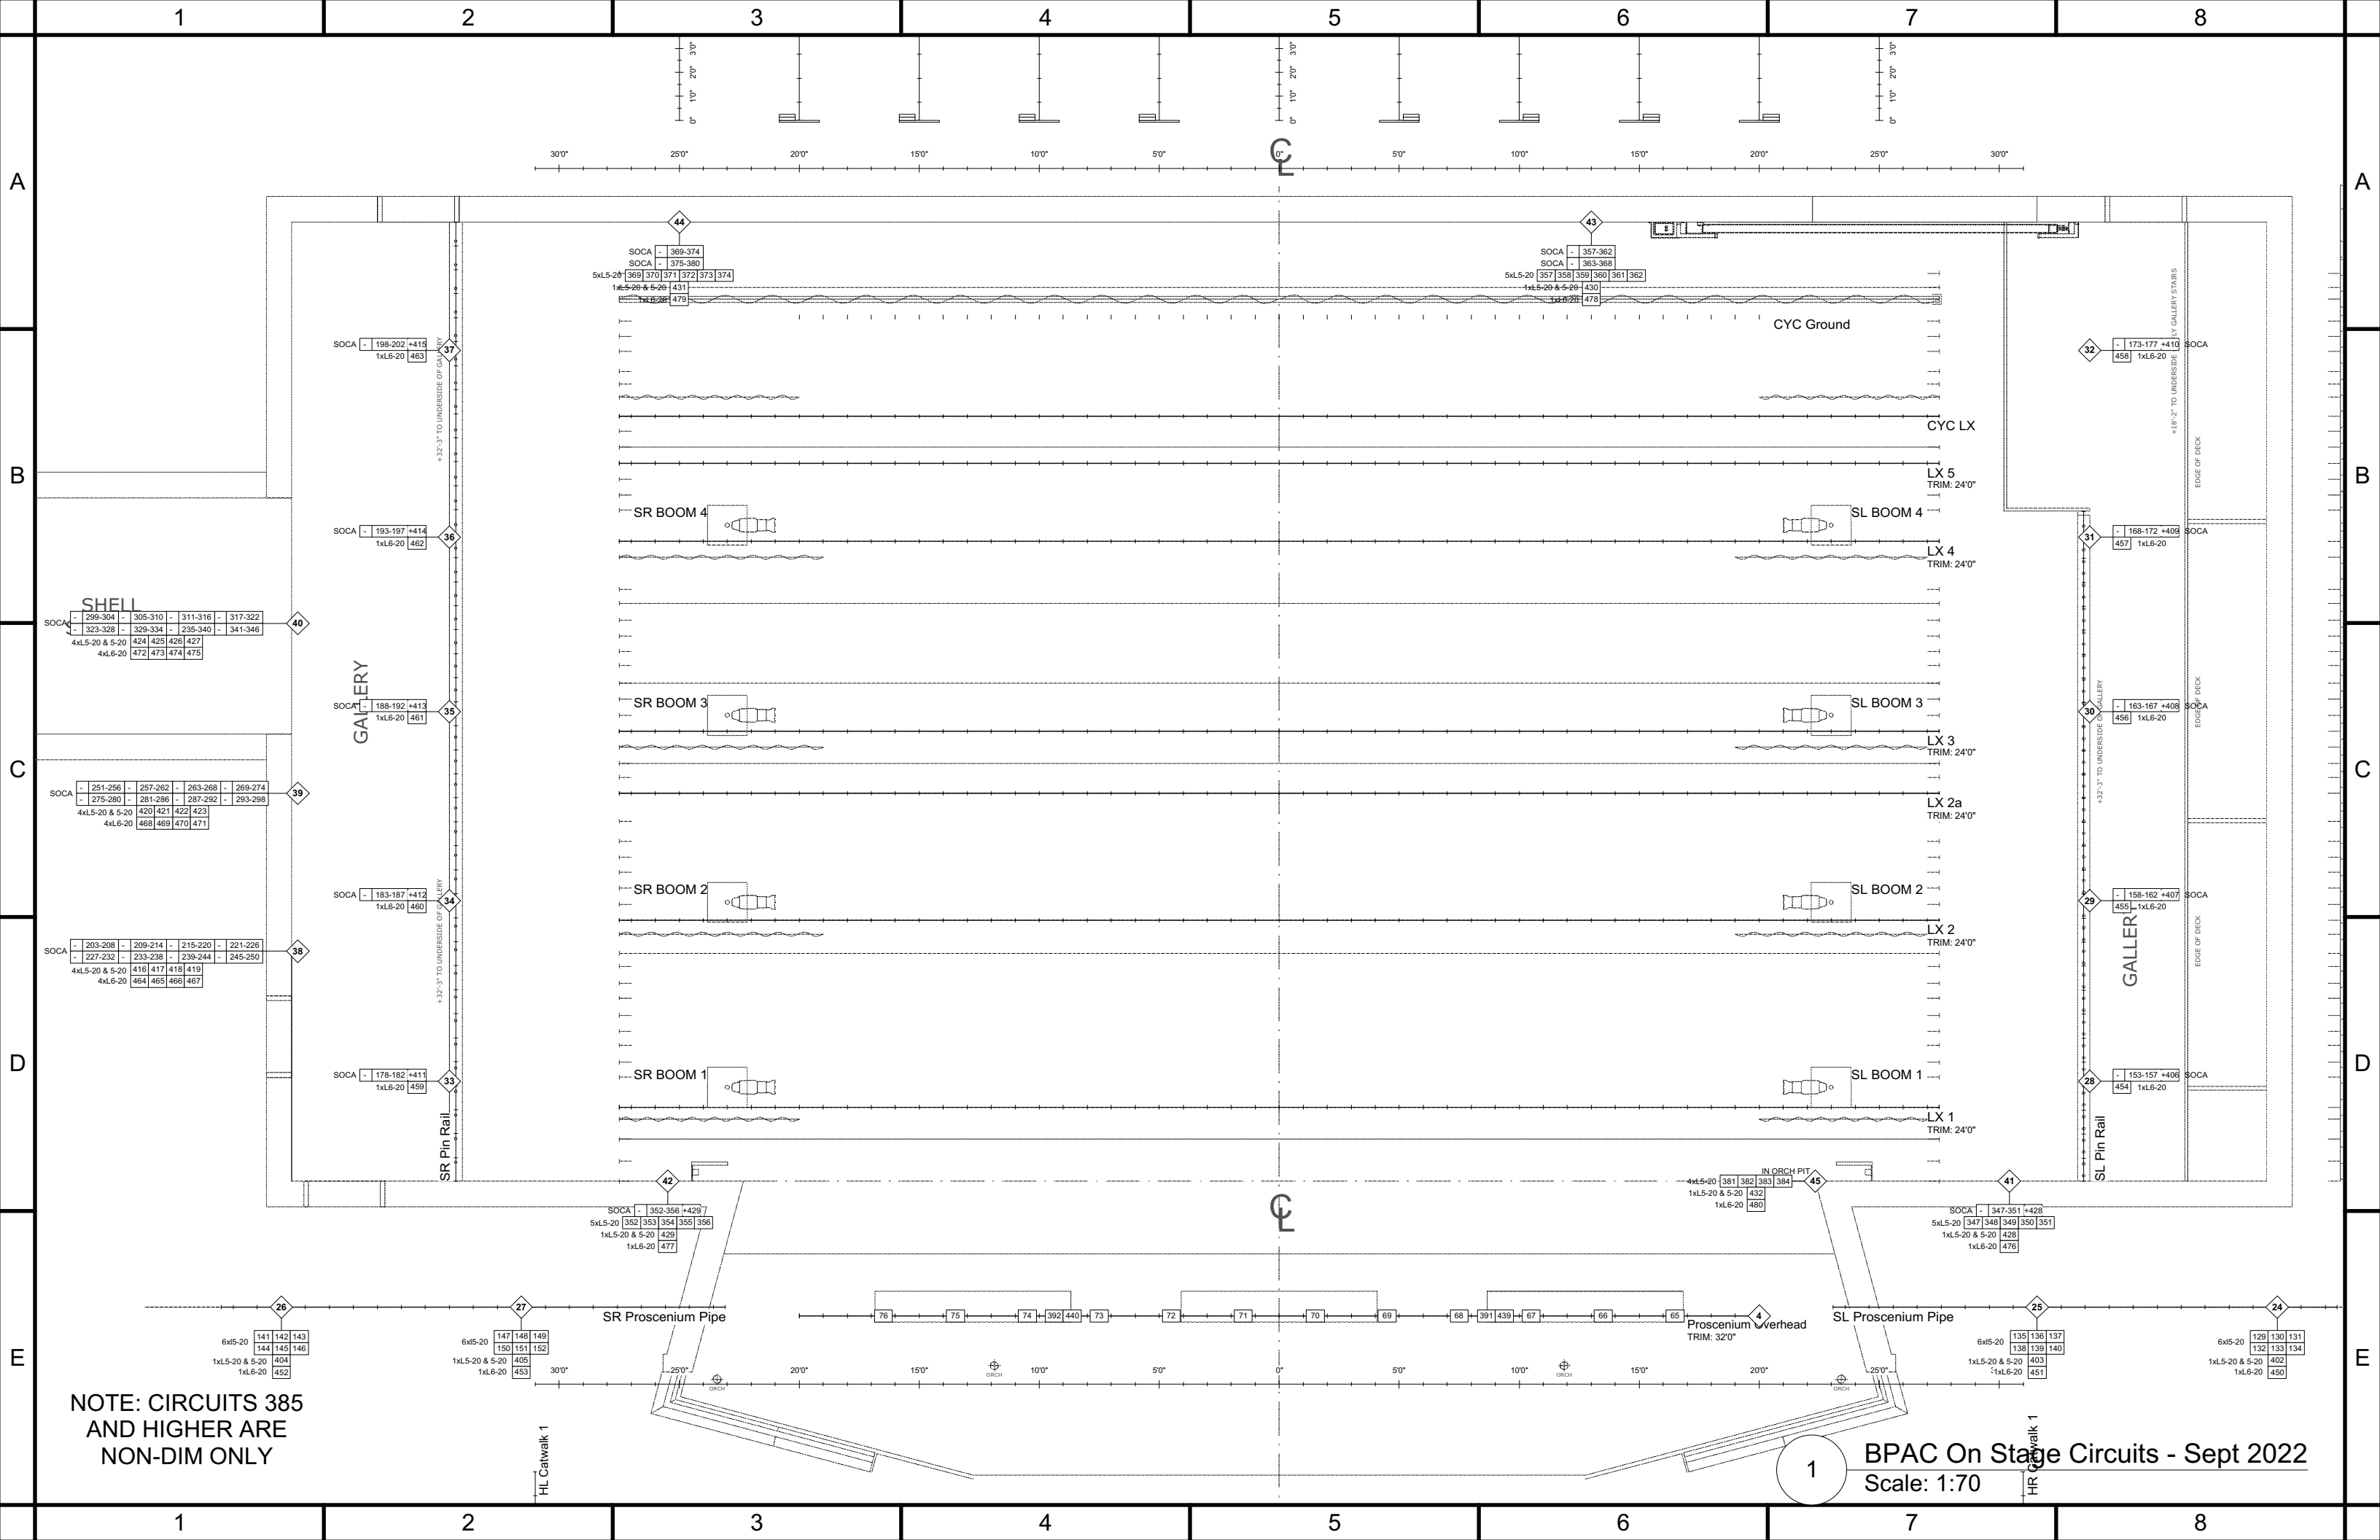

NOTE: CIRCUITS 385
AND HIGHER ARE
NON-DIM ONLY

BPAC On Stage Circuits - Sept 2022
Scale: 1:70